


Map Document: (K:\Active Projects 2010\AP 10-001 to 10-050)\10-036 Coalspur\GIS\Fig 1 General Project Design - Alberta Environment.mxd 10/06/11 - 2:15:03 PM

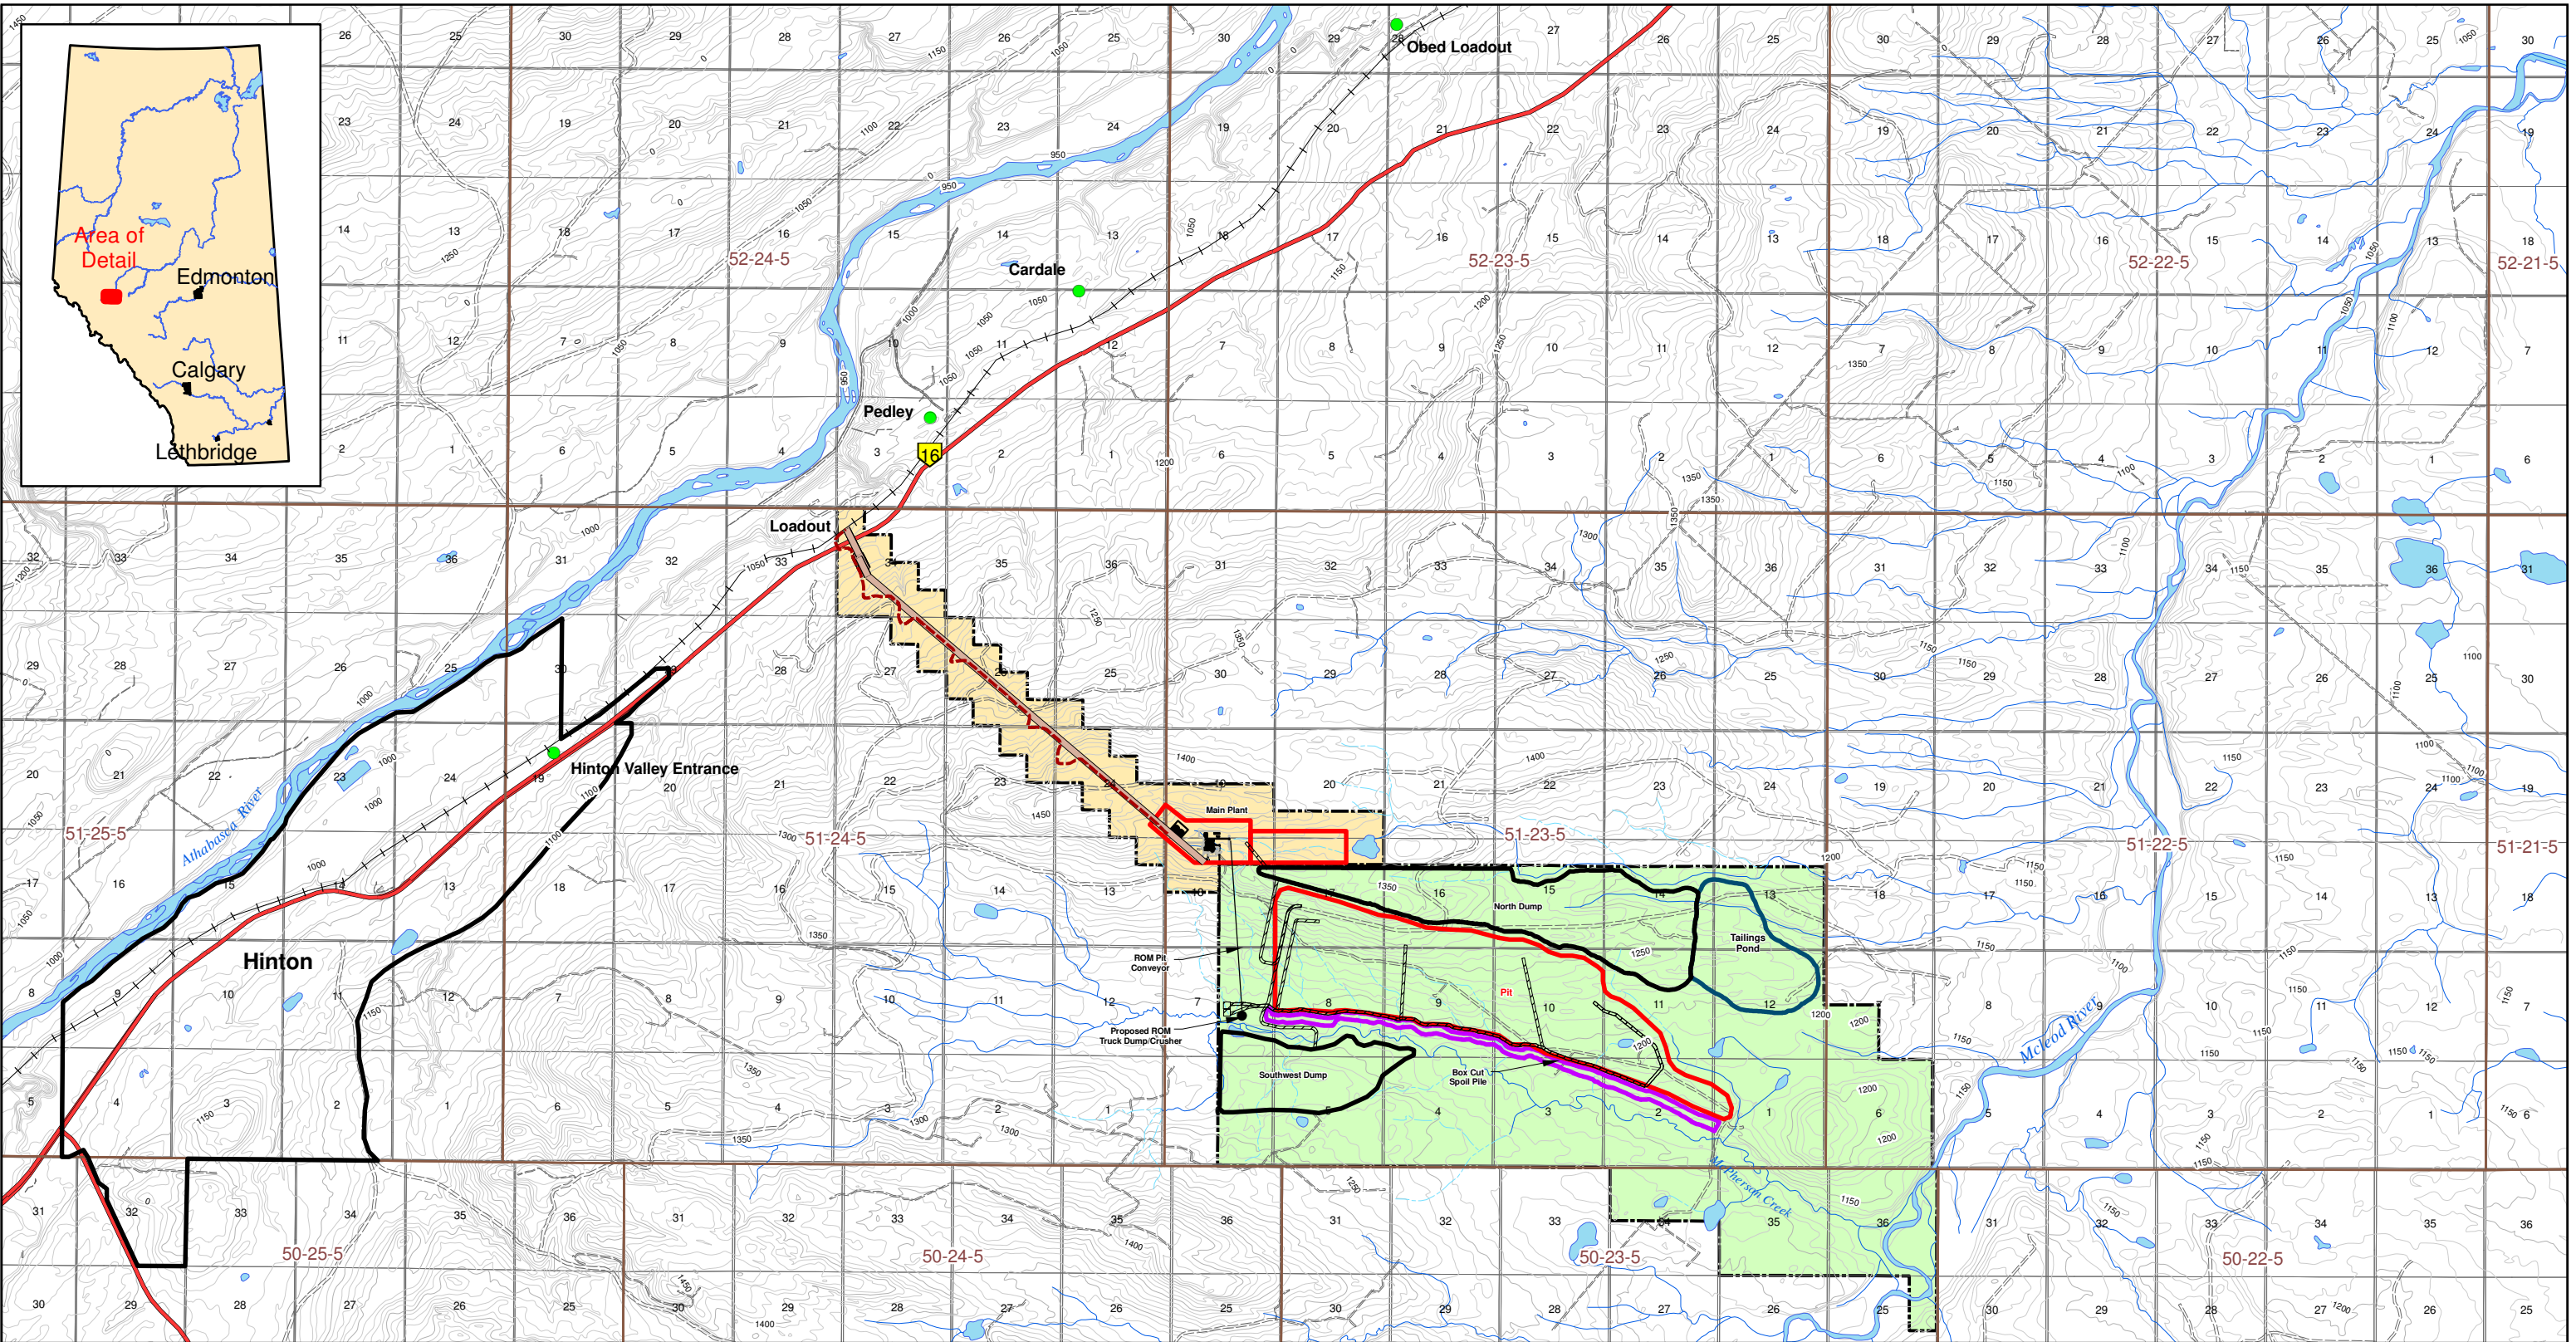

Legend

- Receptors
- Regional Road
- Defined Channel Watercourse
- Intermittent Watercourse
- Mine Permit Area Existing
- Mine Permit Area Proposed
- Proposed Development Pit
- Dump
- Tailings Pond
- Box Cut Spoil Pile
- Haul Road
- Conveyor
- Access Road



	Vista Coal Project		 EMS Solutions Ltd.
	General Project Design		
TITLE:		DRAWN: PS CHECKED: DM DATE: Oct 14/11 PROJECT: 10-036	FIGURE: <div style="text-align: center; font-size: 24pt;">1</div>