


**DESIGN, BUILD, FINANCE AND OPERATE EVAN-THOMAS WATER AND
WASTEWATER TREATMENT FACILITIES UPGRADE, KANANASKIS
COUNTRY, ALBERTA, CANADA SCHEDULE 12 APPENDIX C – UTILITY
DRAWINGS**

DRAWING INDEX

12-C-1.01	1 of 2	Cover Sheet
12-C-1.02	2 of 2	Drawing Index
12-C-2.01	1 of 5	Work Site – Mount Kidd R.V. Park
12-C-2.02	2 of 5	Work Site – Kananaskis Country Golf Course
12-C-2.03	3 of 5	Work Site – Water and Wastewater Treatment
12-C-2.04	4 of 5	Water Distribution Pipeline around Kananaskis Village
12-C-2.05	5 of 5	Nakiska Ski Hill

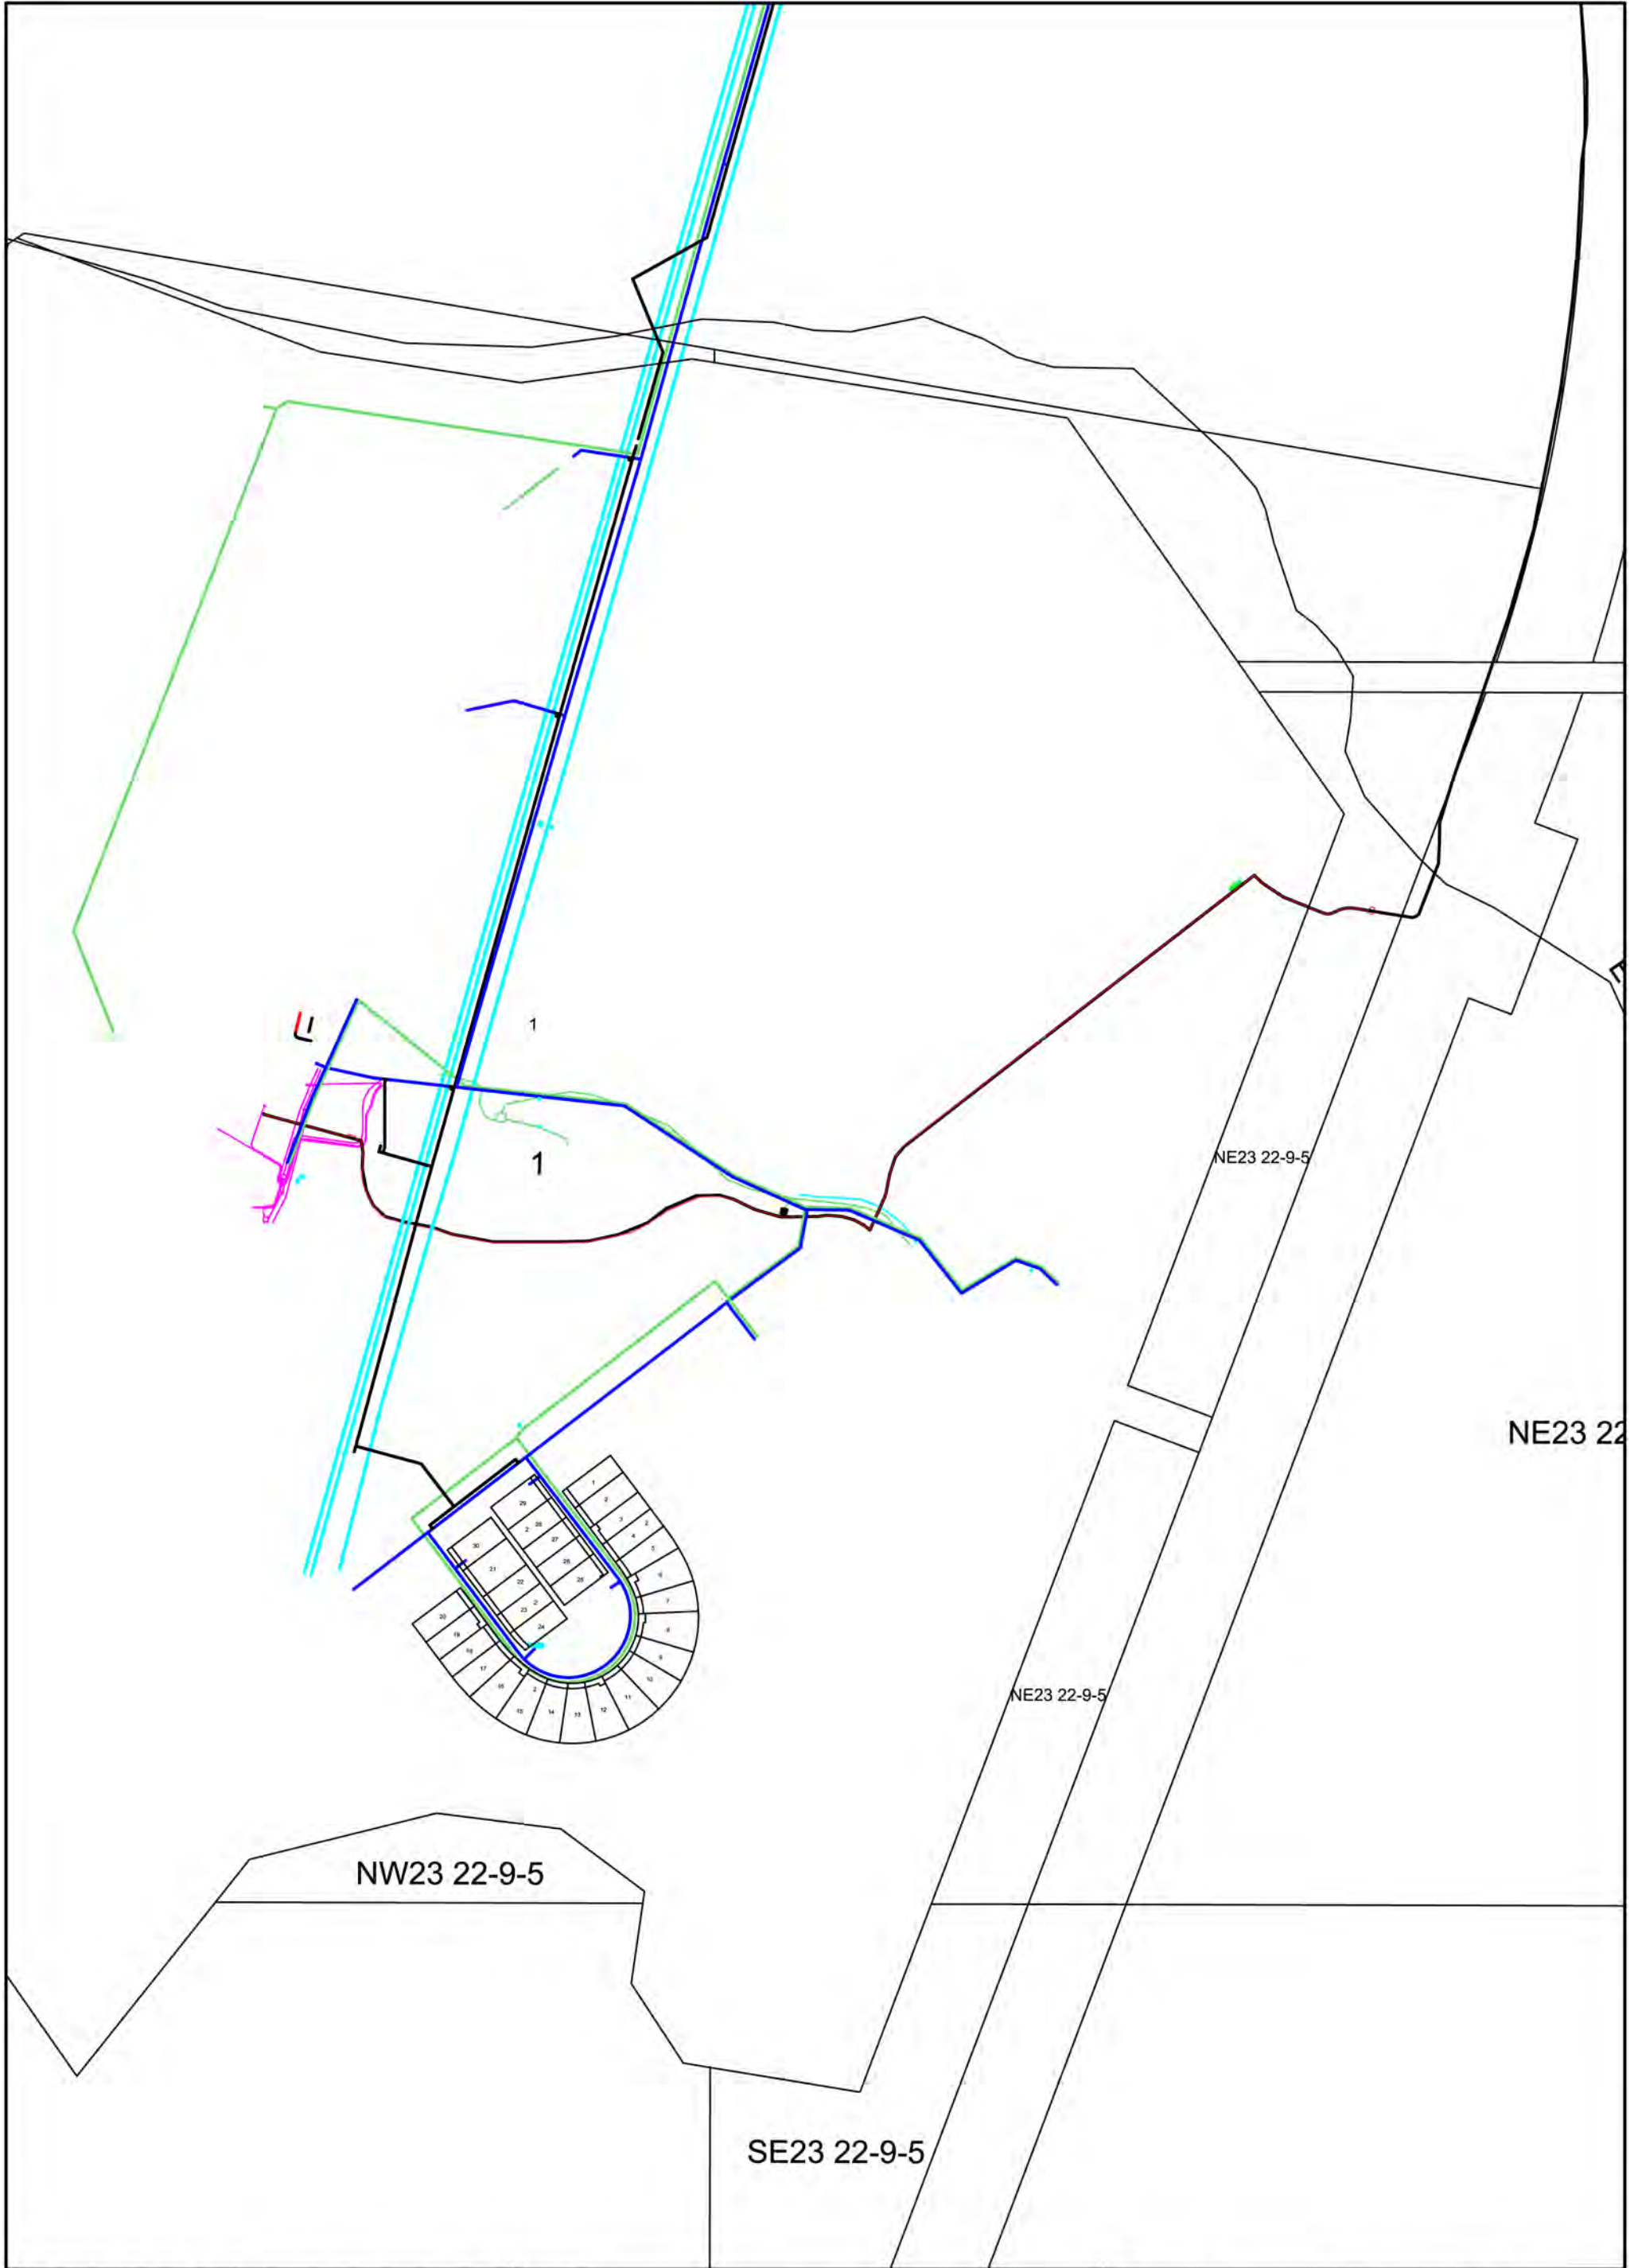

This drawing indicates the Department's understanding of the utility providers and general location of all utilities. However, this drawing does not purport to be accurate, comprehensive or independently verified. The Contractor will be solely responsible for examining the information and for independently verifying and satisfying itself with respect to the location of all utilities.


Legend:

- Electrical —
- Gas —
- Sanitary Sewer —
- Stormwater —
- Watermain Existing —
- Forcemain Proposed —
- Supernet —
- Telus —
- Shaw —

Evan-Thomas Water and Wastewater Treatment Facilities Upgrade - Schedule 12 Utilities

Work Site: Mount Kidd RV Park
 Drawing Number: 12-C-2.01
 Sheet Number: 1 of 5
 Scale 1:4000
 July 20, 2012



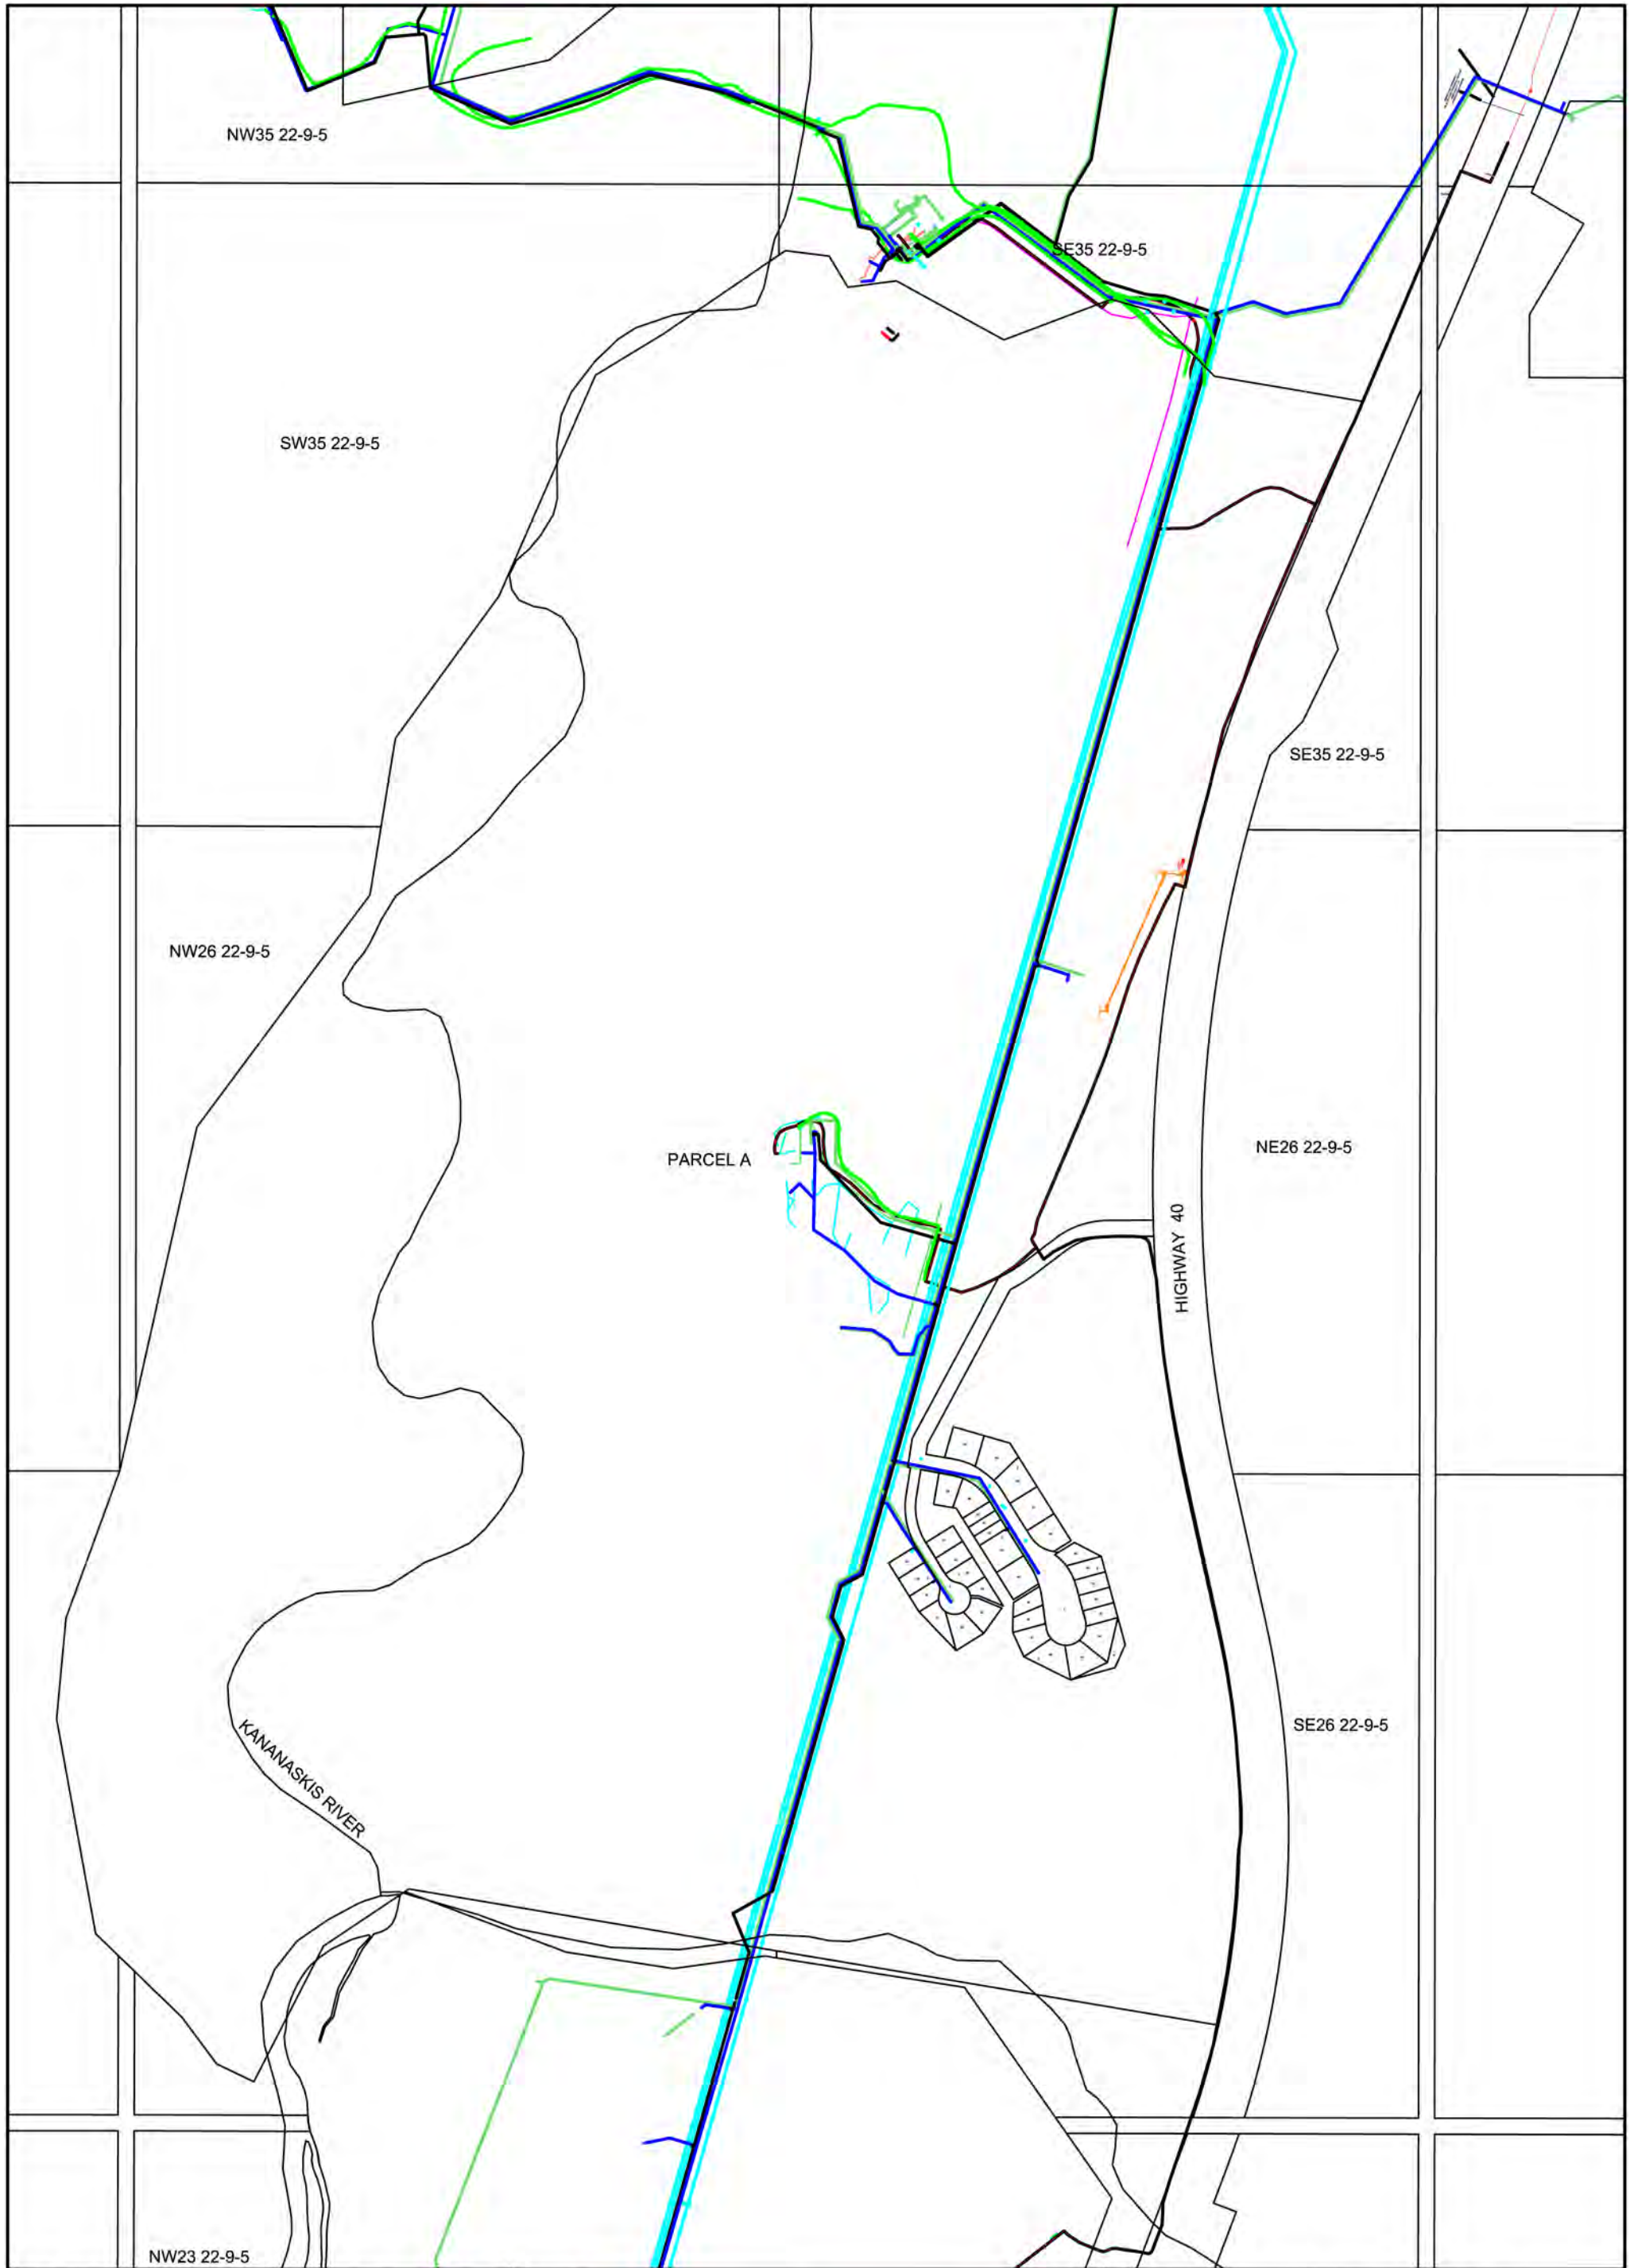


This drawing indicates the Department's understanding of the utility providers and general location of all utilities. However, this drawing does not purport to be accurate, comprehensive or independently verified. The Contractor will be solely responsible for examining the information and for independently verifying and satisfying itself with respect to the location of all utilities.

Legend:

Electrical	
Gas	
Sanitary Sewer	
Stormwater	
Watermain Existing	
Forcemain Proposed	
Supernet	
Telus	
Shaw	

Evan-Thomas Water and Wastewater Treatment Facilities Upgrade - Schedule 12 Utilities

Work Site: Kananaskis Country Golf Course
 Drawing Number: 12-C-2.02
 Sheet Number: 2 of 5
 Scale 1:7500
 July 20, 2012

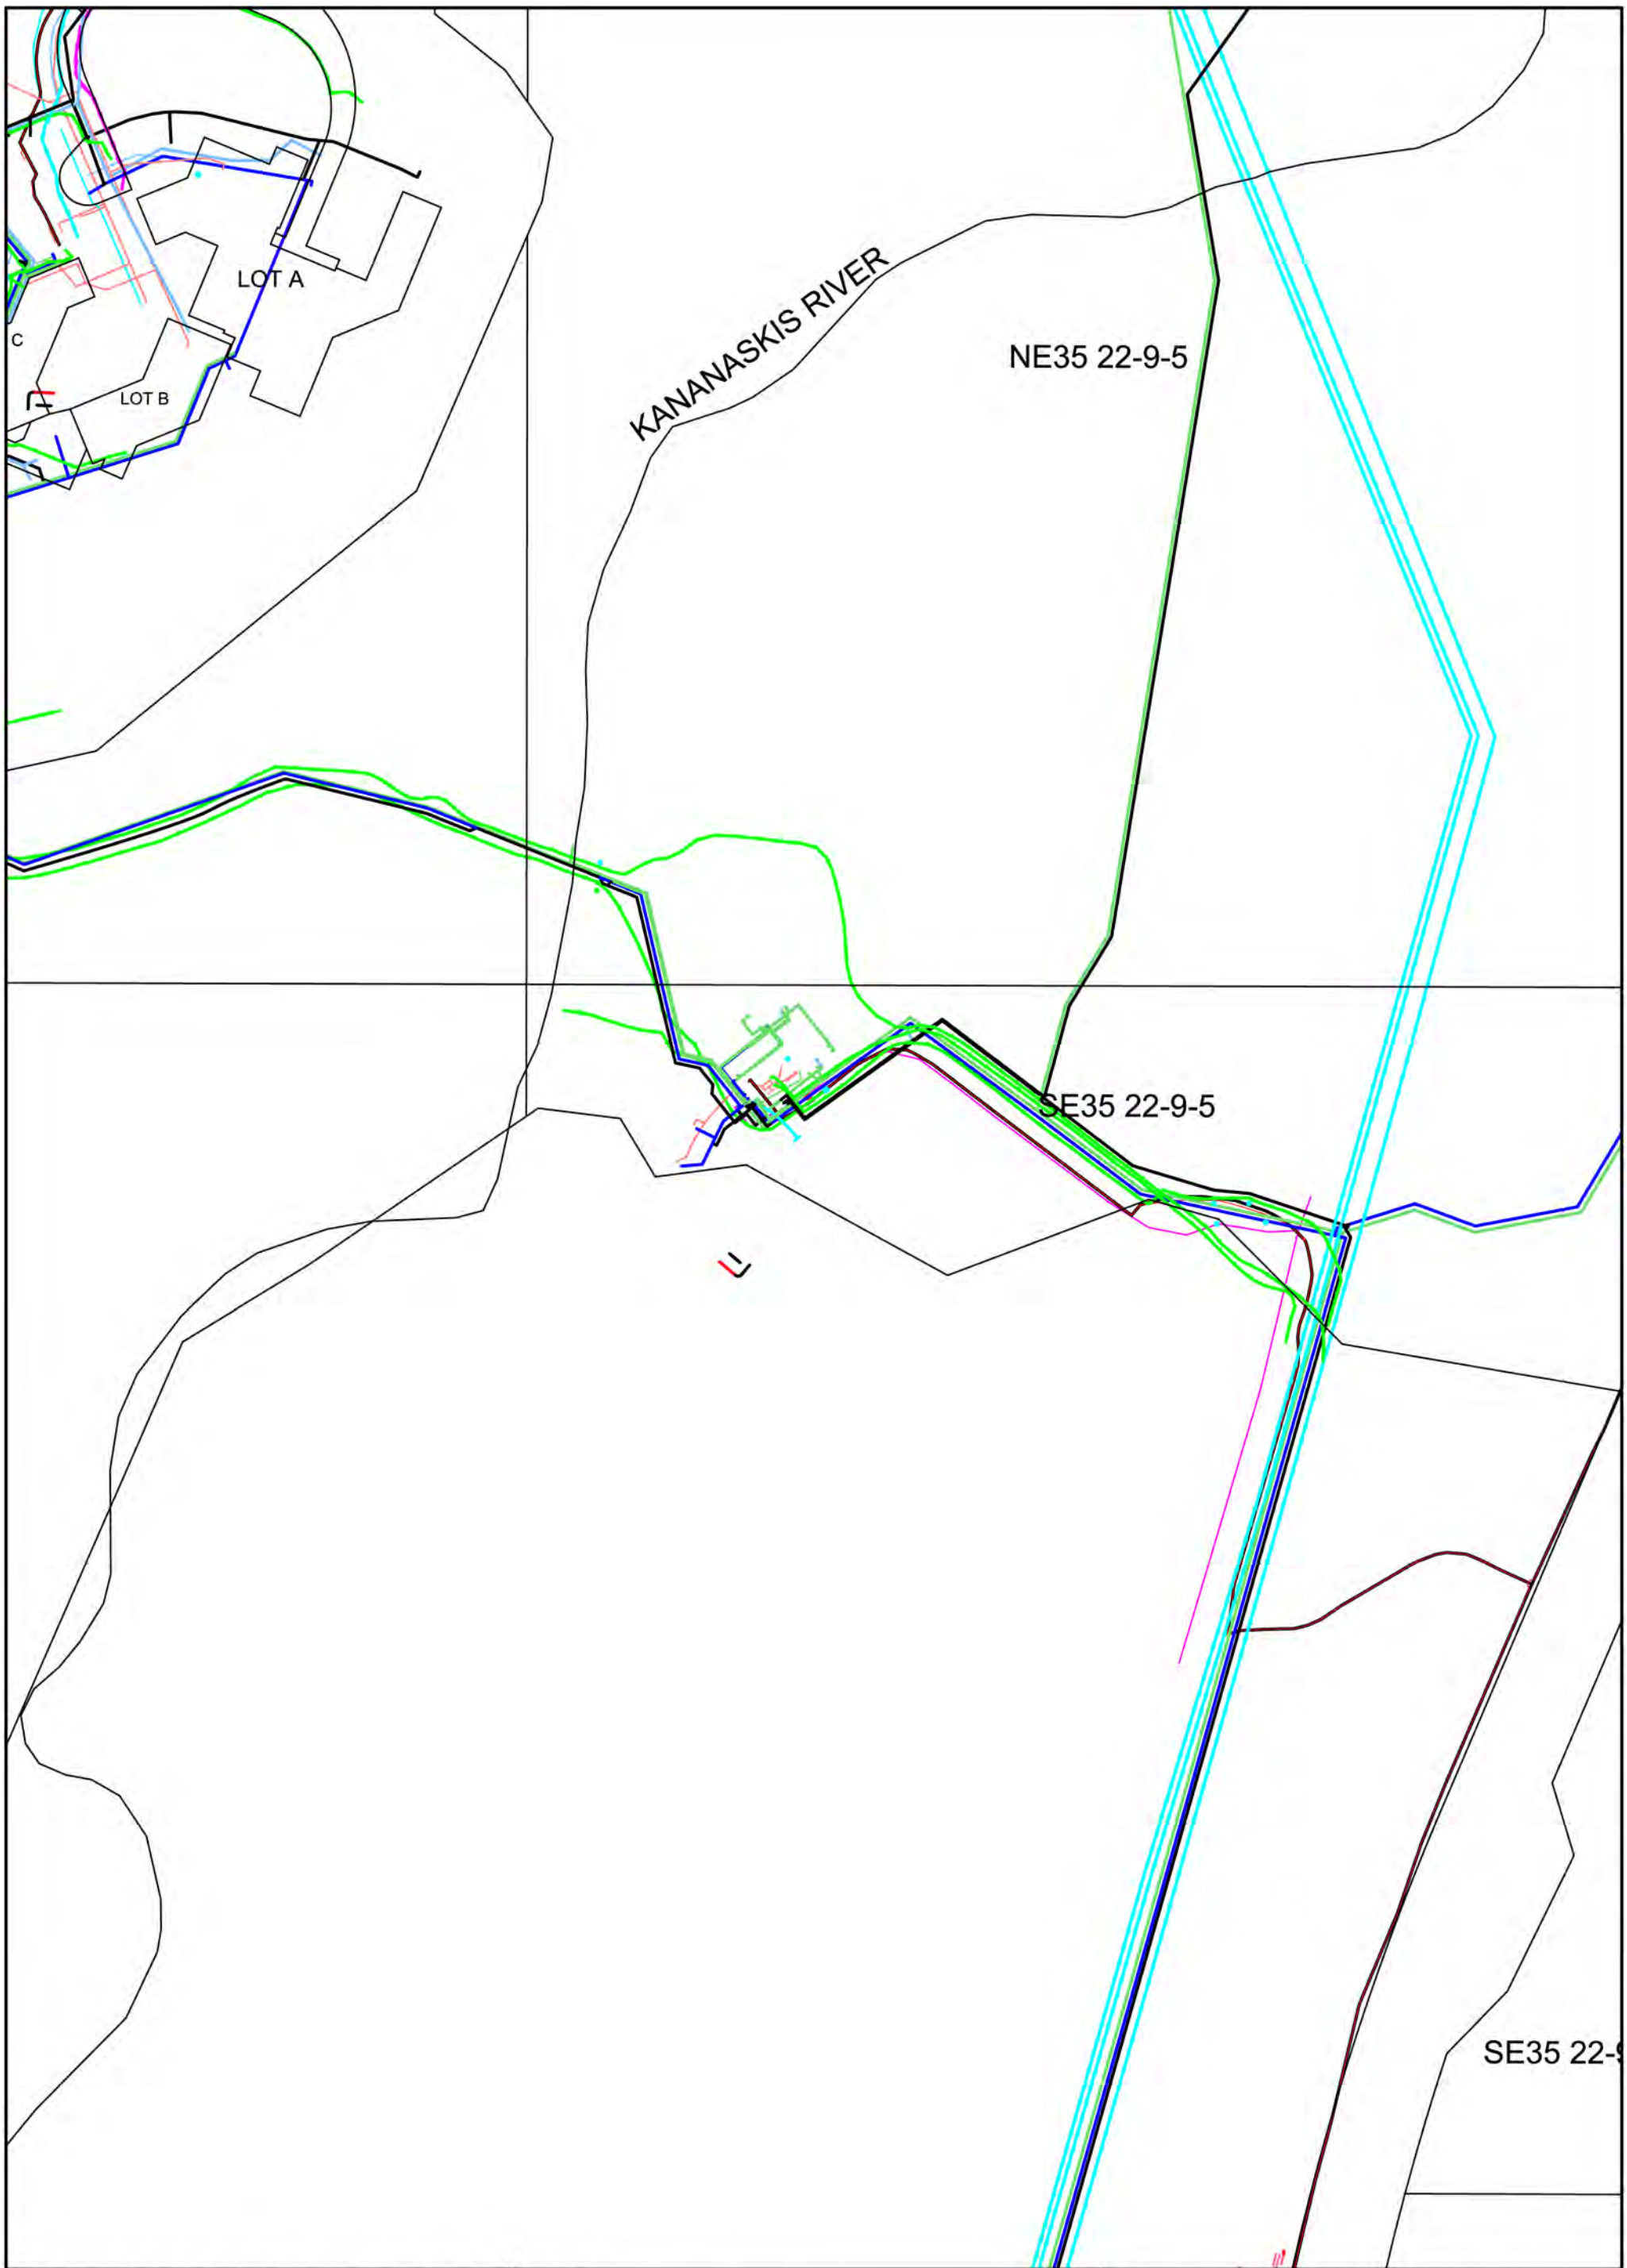


This drawing indicates the Department's understanding of the utility providers and general location of all utilities. However, this drawing does not purport to be accurate, comprehensive or independently verified. The Contractor will be solely responsible for examining the information and for independently verifying and satisfying itself with respect to the location of all utilities.

Legend:

Electrical	
Gas	
Sanitary Sewer	
Stormwater	
Watermain Existing	
Forcemain Proposed	
Supernet	
Telus	
Shaw	

Evan-Thomas Water and Wastewater Treatment Facilities Upgrade - Schedule 12 Utilities

Work Site: Water and Wastewater Treatment Plant
 Drawing Number: 12-C-2.03
 Sheet Number: 3 of 5
 Scale 1:4000
 July 20, 2012

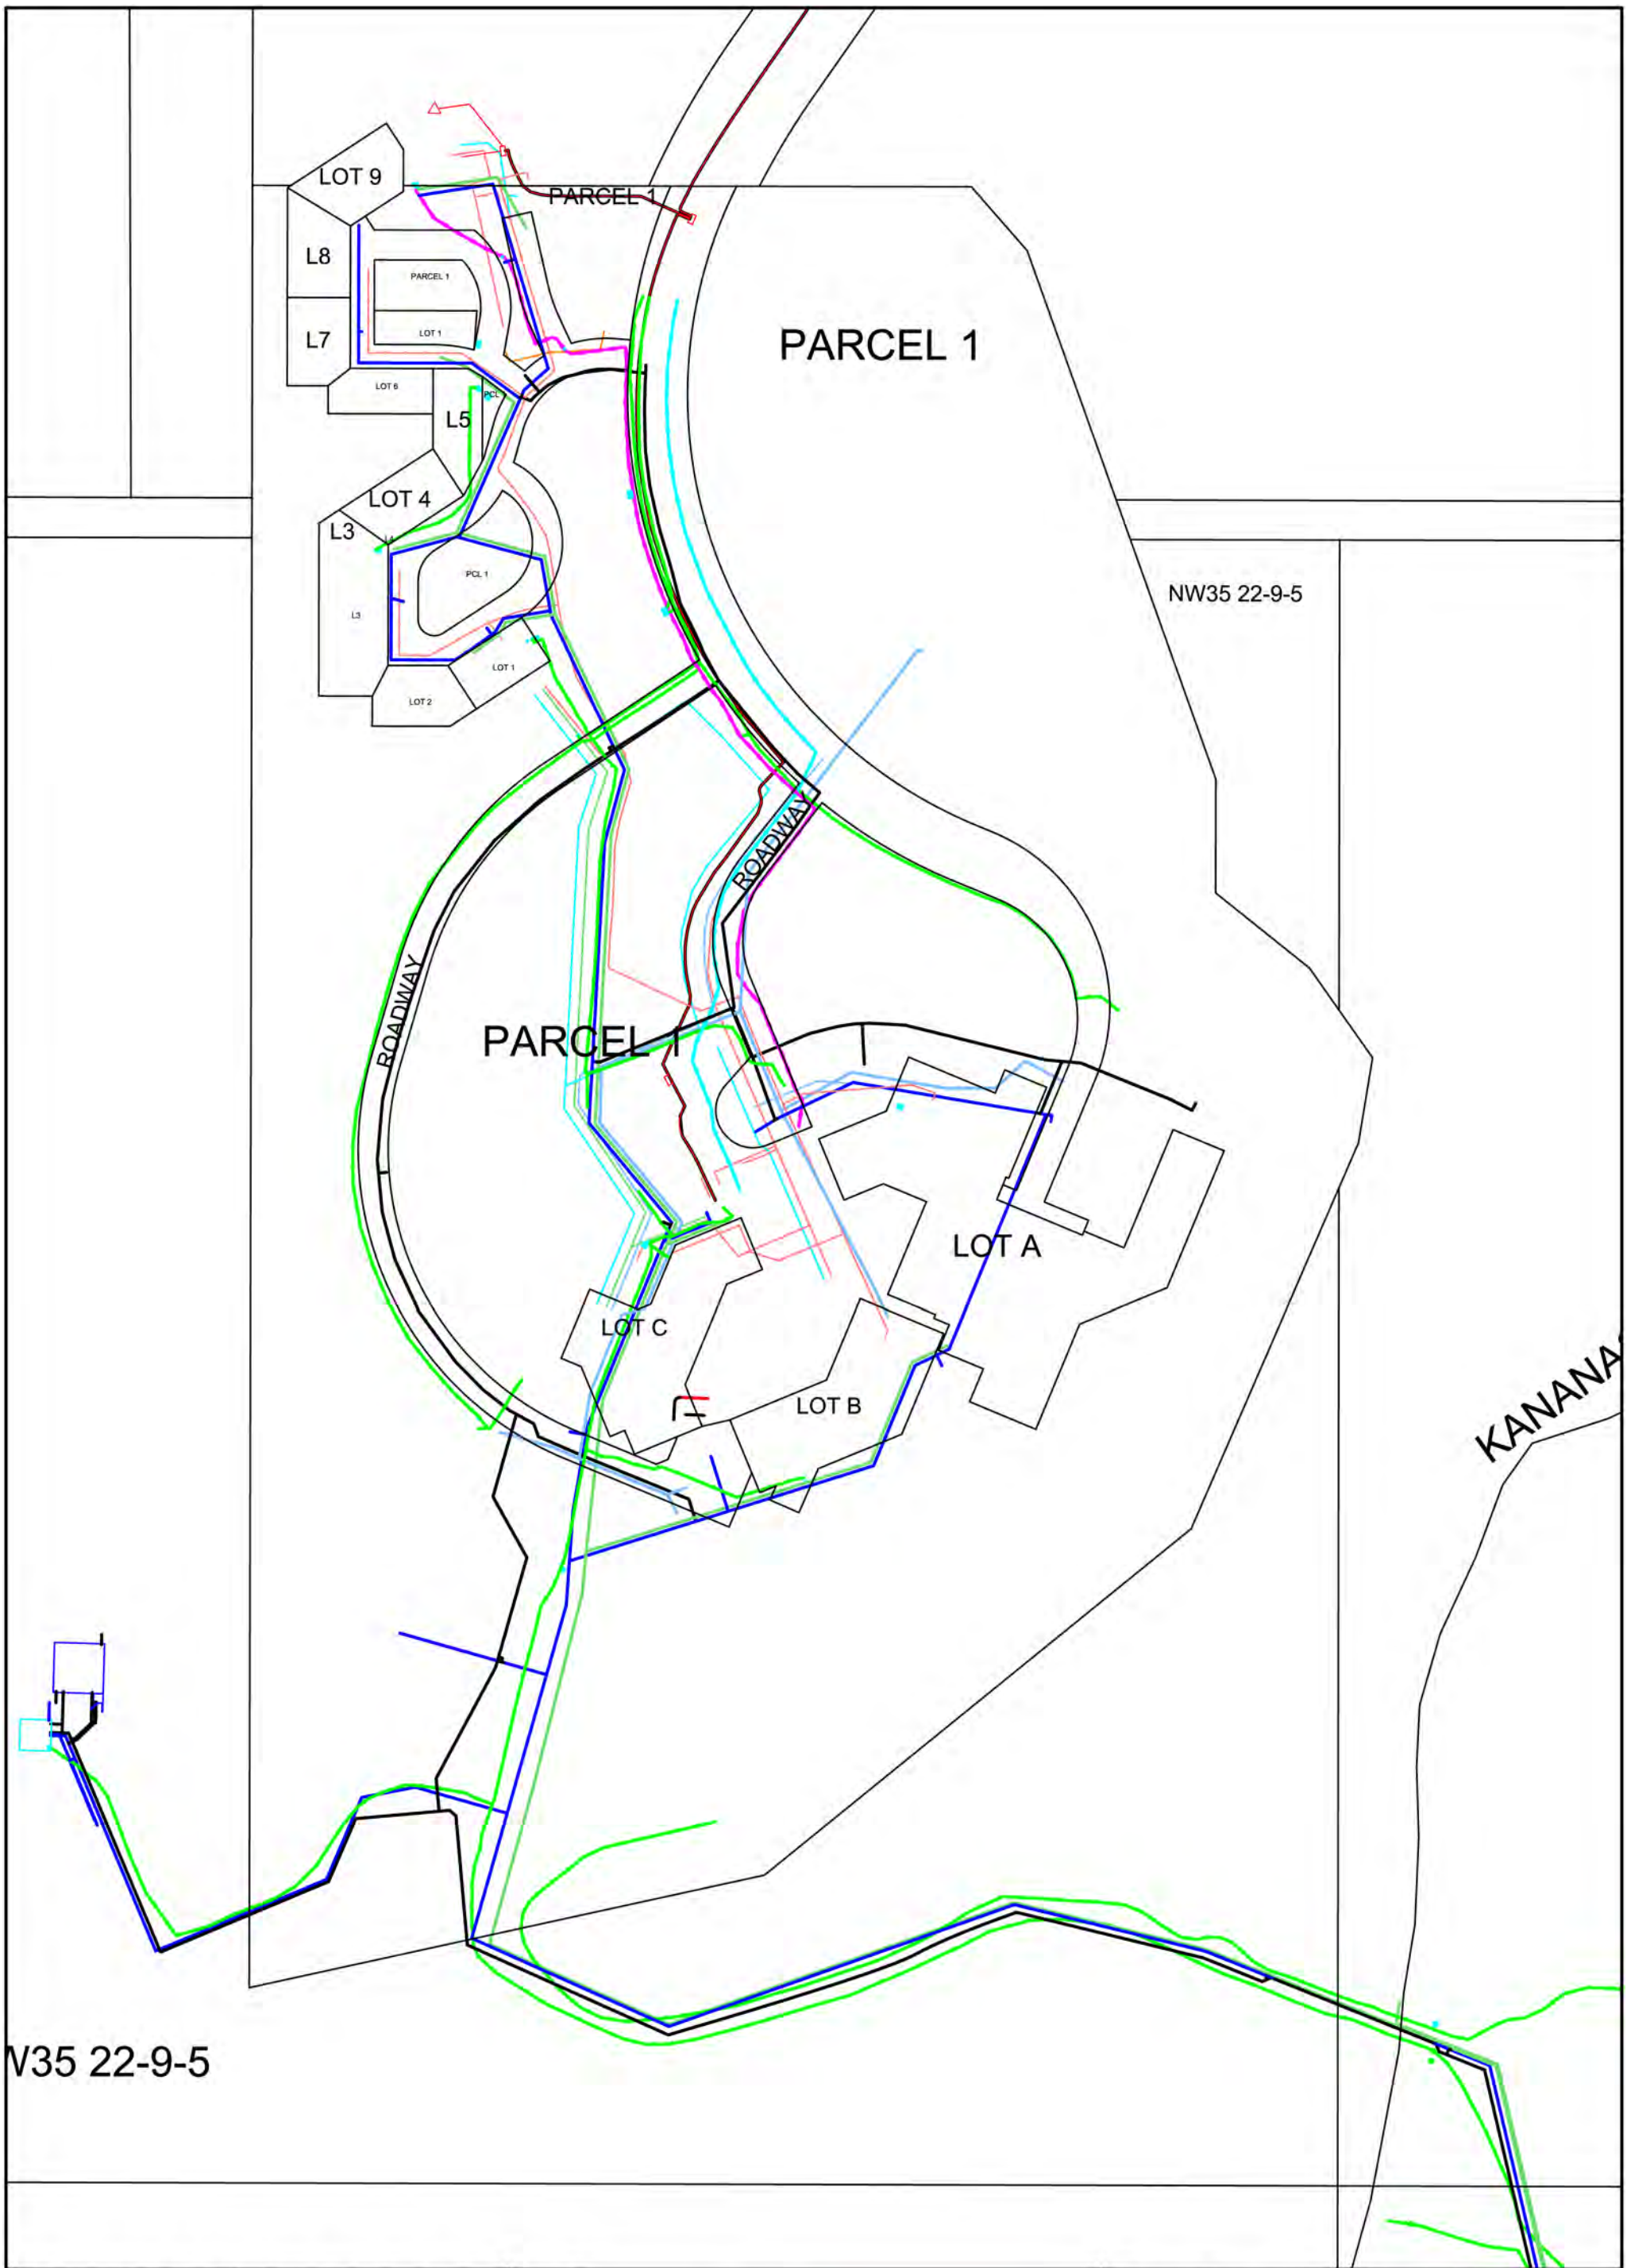

NW35 22-9-5

This drawing indicates the Department's understanding of the utility providers and general location of all utilities. However, this drawing does not purport to be accurate, comprehensive or independently verified. The Contractor will be solely responsible for examining the information and for independently verifying and satisfying itself with respect to the location of all utilities.

Government of Alberta
Infrastructure

Legend:


Electrical	
Gas	
Sanitary Sewer	
Stormwater	
Watermain Existing	
Forcemain Proposed	
Supernet	
Telus	
Shaw	

Evan-Thomas Water and Wastewater Treatment Facilities Upgrade - Schedule 12 Utilities

Work Site: Water Distribution Pipeline around Kananaskis Village

Drawing Number: 12-C-2.04 Sheet Number: 4 of 5
Scale 1:3000
July 20, 2012

N

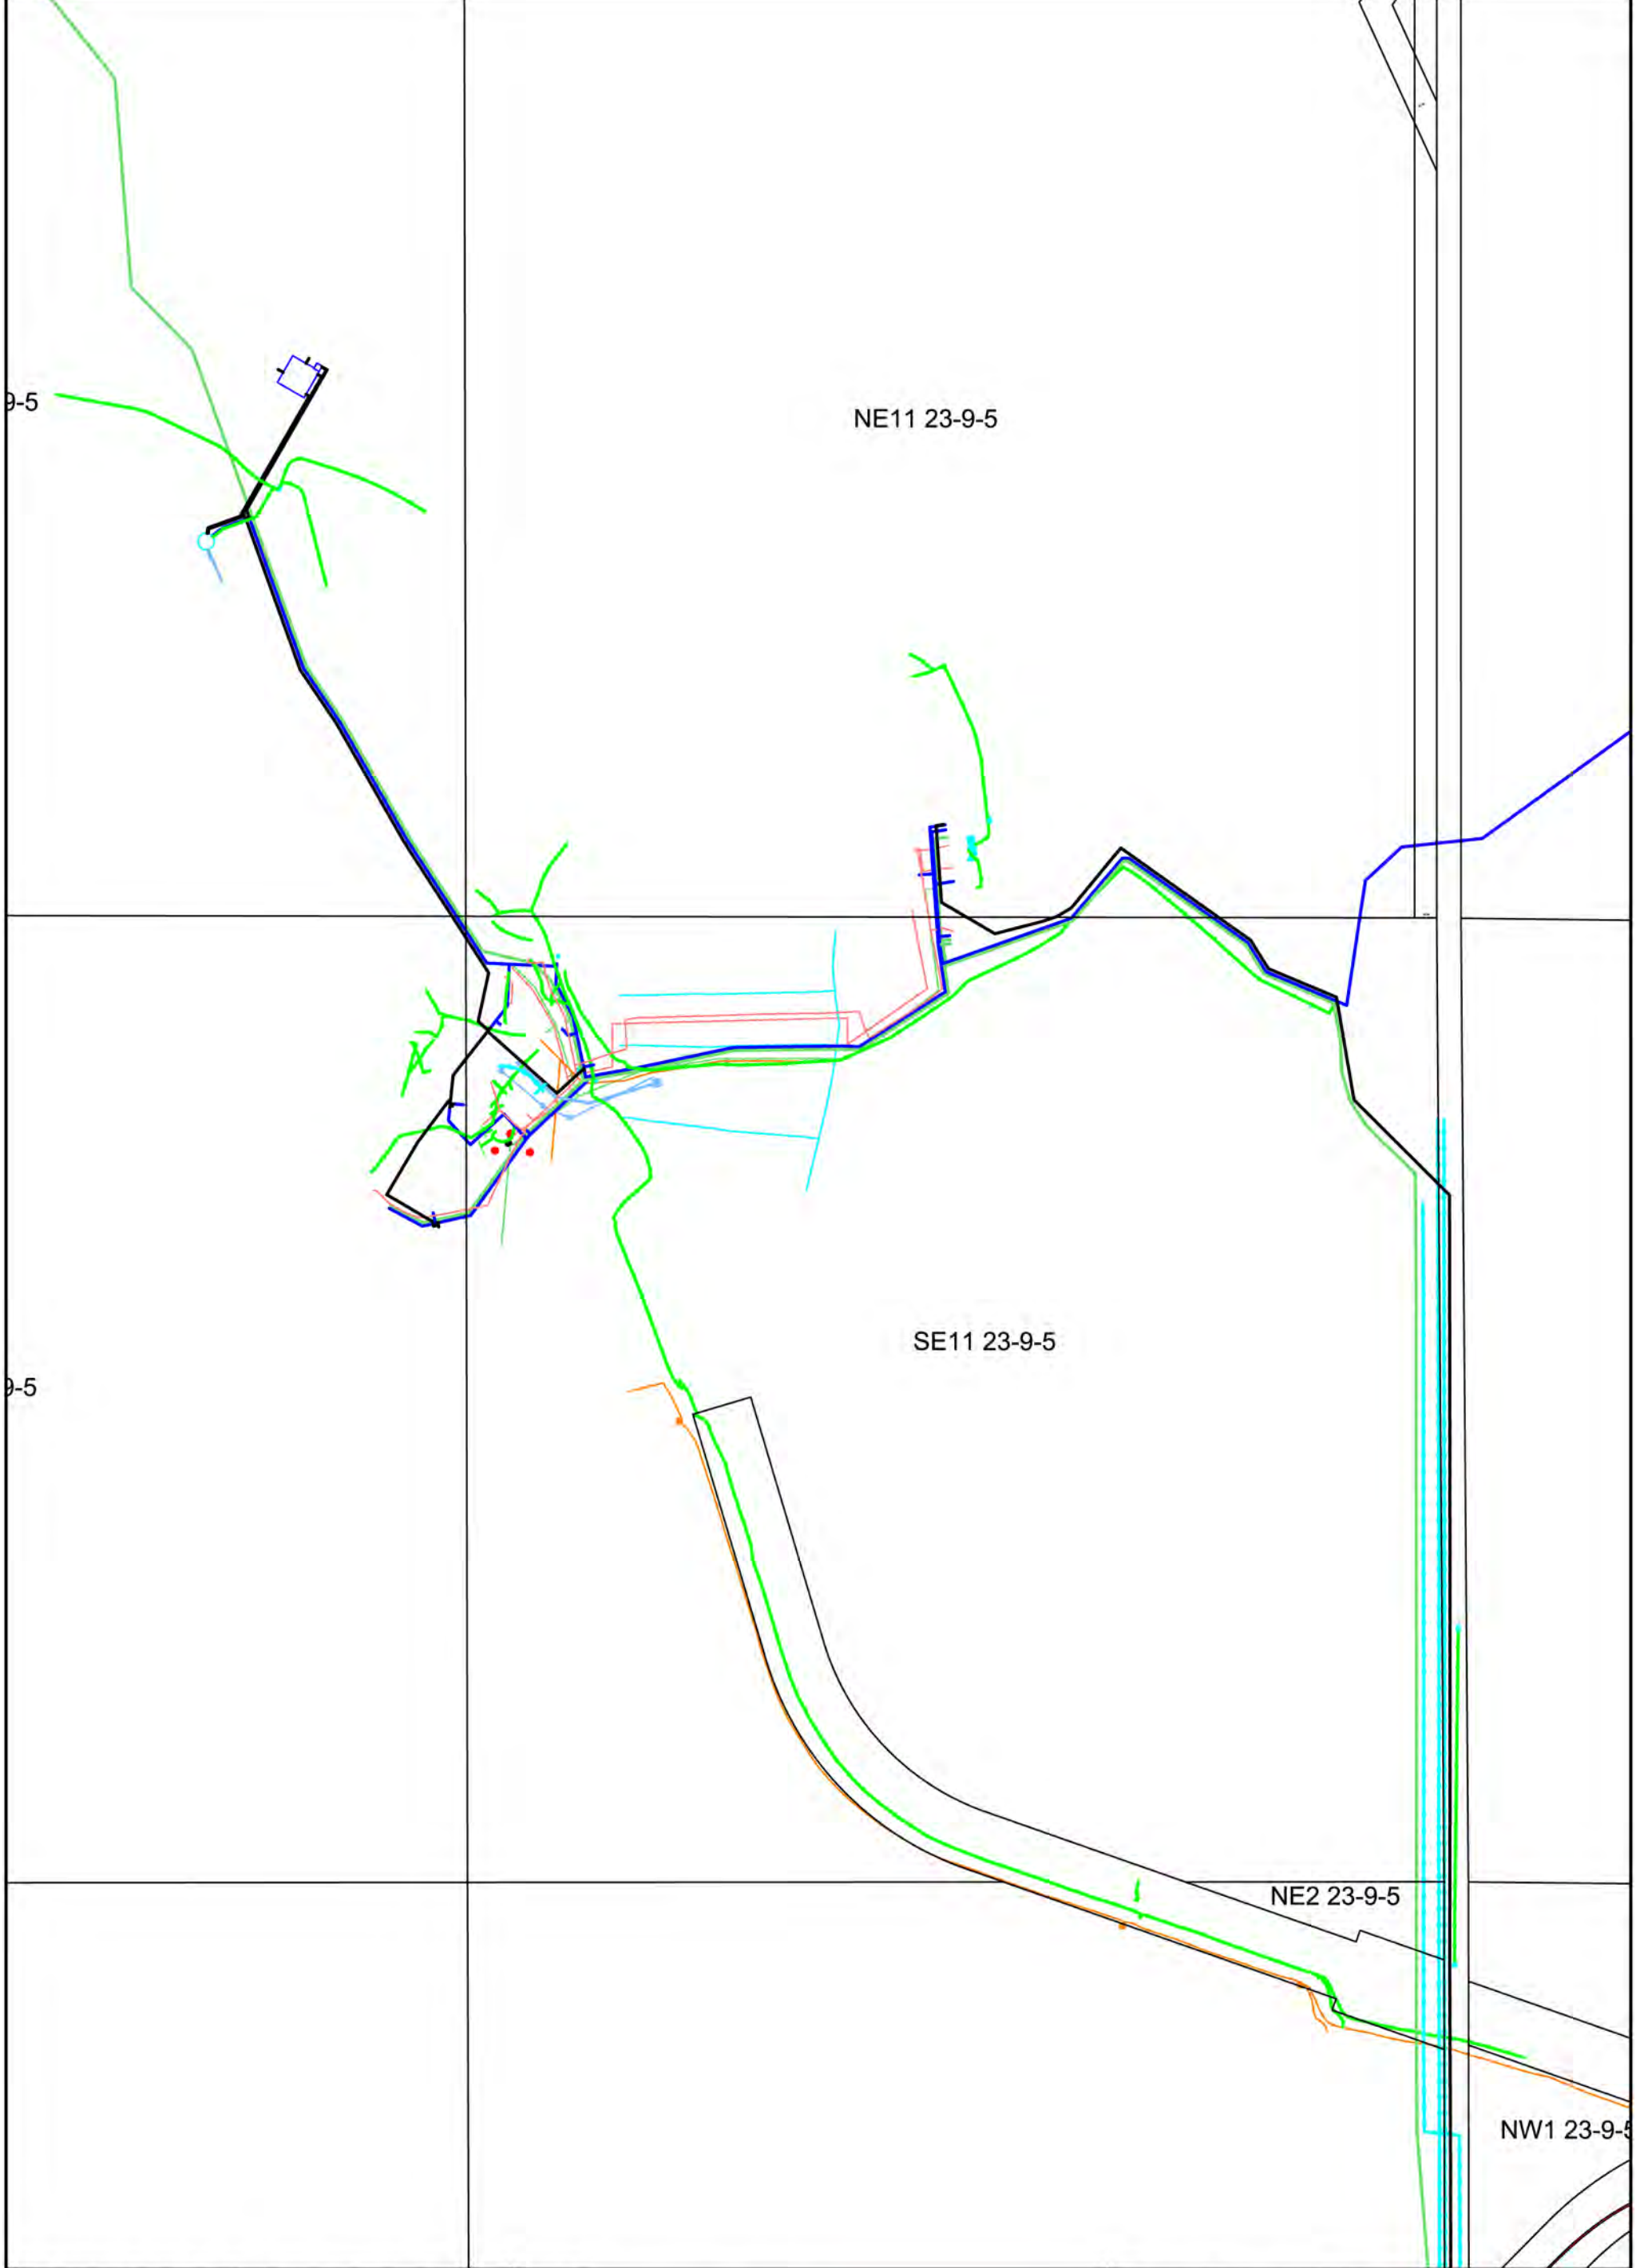

This drawing indicates the Department's understanding of the utility providers and general location of all utilities. However, this drawing does not purport to be accurate, comprehensive or independently verified. The Contractor will be solely responsible for examining the information and for independently verifying and satisfying itself with respect to the location of all utilities.

Government of Alberta
Infrastructure

Legend:

Electrical	
Gas	
Sanitary Sewer	
Stormwater	
Watermain Existing	
Forcemain Proposed	
Supernet	
Telus	
Shaw	

Evan-Thomas Water and Wastewater Treatment Facilities Upgrade - Schedule 12 Utilities

Work Site: Nakiska Ski Hill
 Drawing Number: 12-C-2.05
 Sheet Number: 5 of 5
 Scale 1:5000
 July 20, 2012