


ENTERING A WORK ZONE

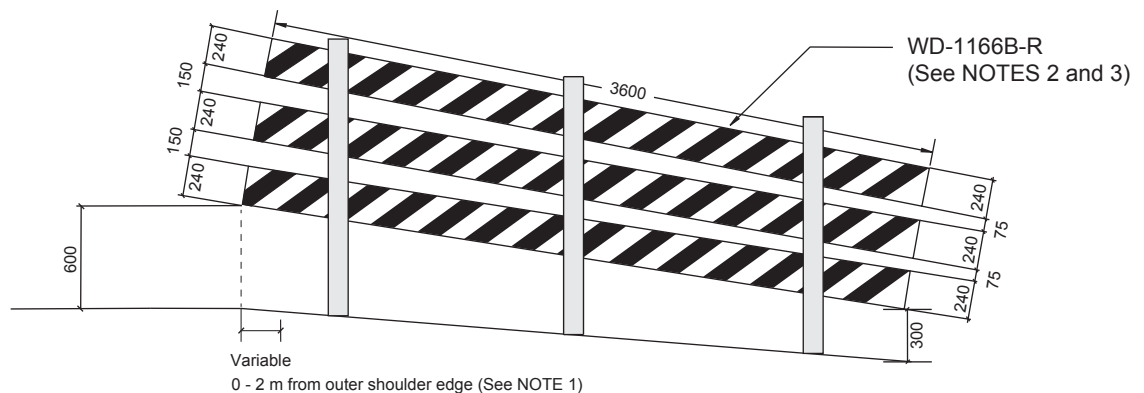

EXITING A WORK ZONE

NOTES:

1. No offset from the outer shoulder edge is preferred. However, based on site-specific judgment, gateway assemblies may be moved up to 2m from the outer shoulder edge to accommodate wide loads.
2. The orange portion of the sign must meet or exceed ASTM Type VIII sheeting requirements. All other colours shall meet or exceed ASTM Type III or IV sheeting requirements.
3. For undivided highways, gateway assembly patterns shall be printed back-to-back on the same board. WD-1166A-R and WD-1166B-L would be on opposite sides of one assembly and WD-1166A-L and WD-1166B-R would make up the other assembly.

No.	REVISIONS	BY	DATE
Approved:			
Assistant Deputy Minister, Delivery Services Division			
Date:	MAY 2017		
GATEWAY ASSEMBLIES			
Prepared By: S.L.	Checked By: N.C.	Scale: N.T.S.	Dwg No.: TCS-B-4.8A