

Legend

- Existing Mine Permit
- Existing Mine Permit - Vista Phase 1
- Existing MSL - Vista Phase 1
- Proposed Mine Permit - Vista Phase 2
- Proposed MSL - Vista Phase 2
- Streams
- Waterbodies
- Major Roadways
- Roadways




Vista Coal Project Phase 2

TITLE:
Regional Project Location


DRAWN:	DB
CHECKED:	
DATE:	2018 JUN
PROJECT:	

FIGURE:

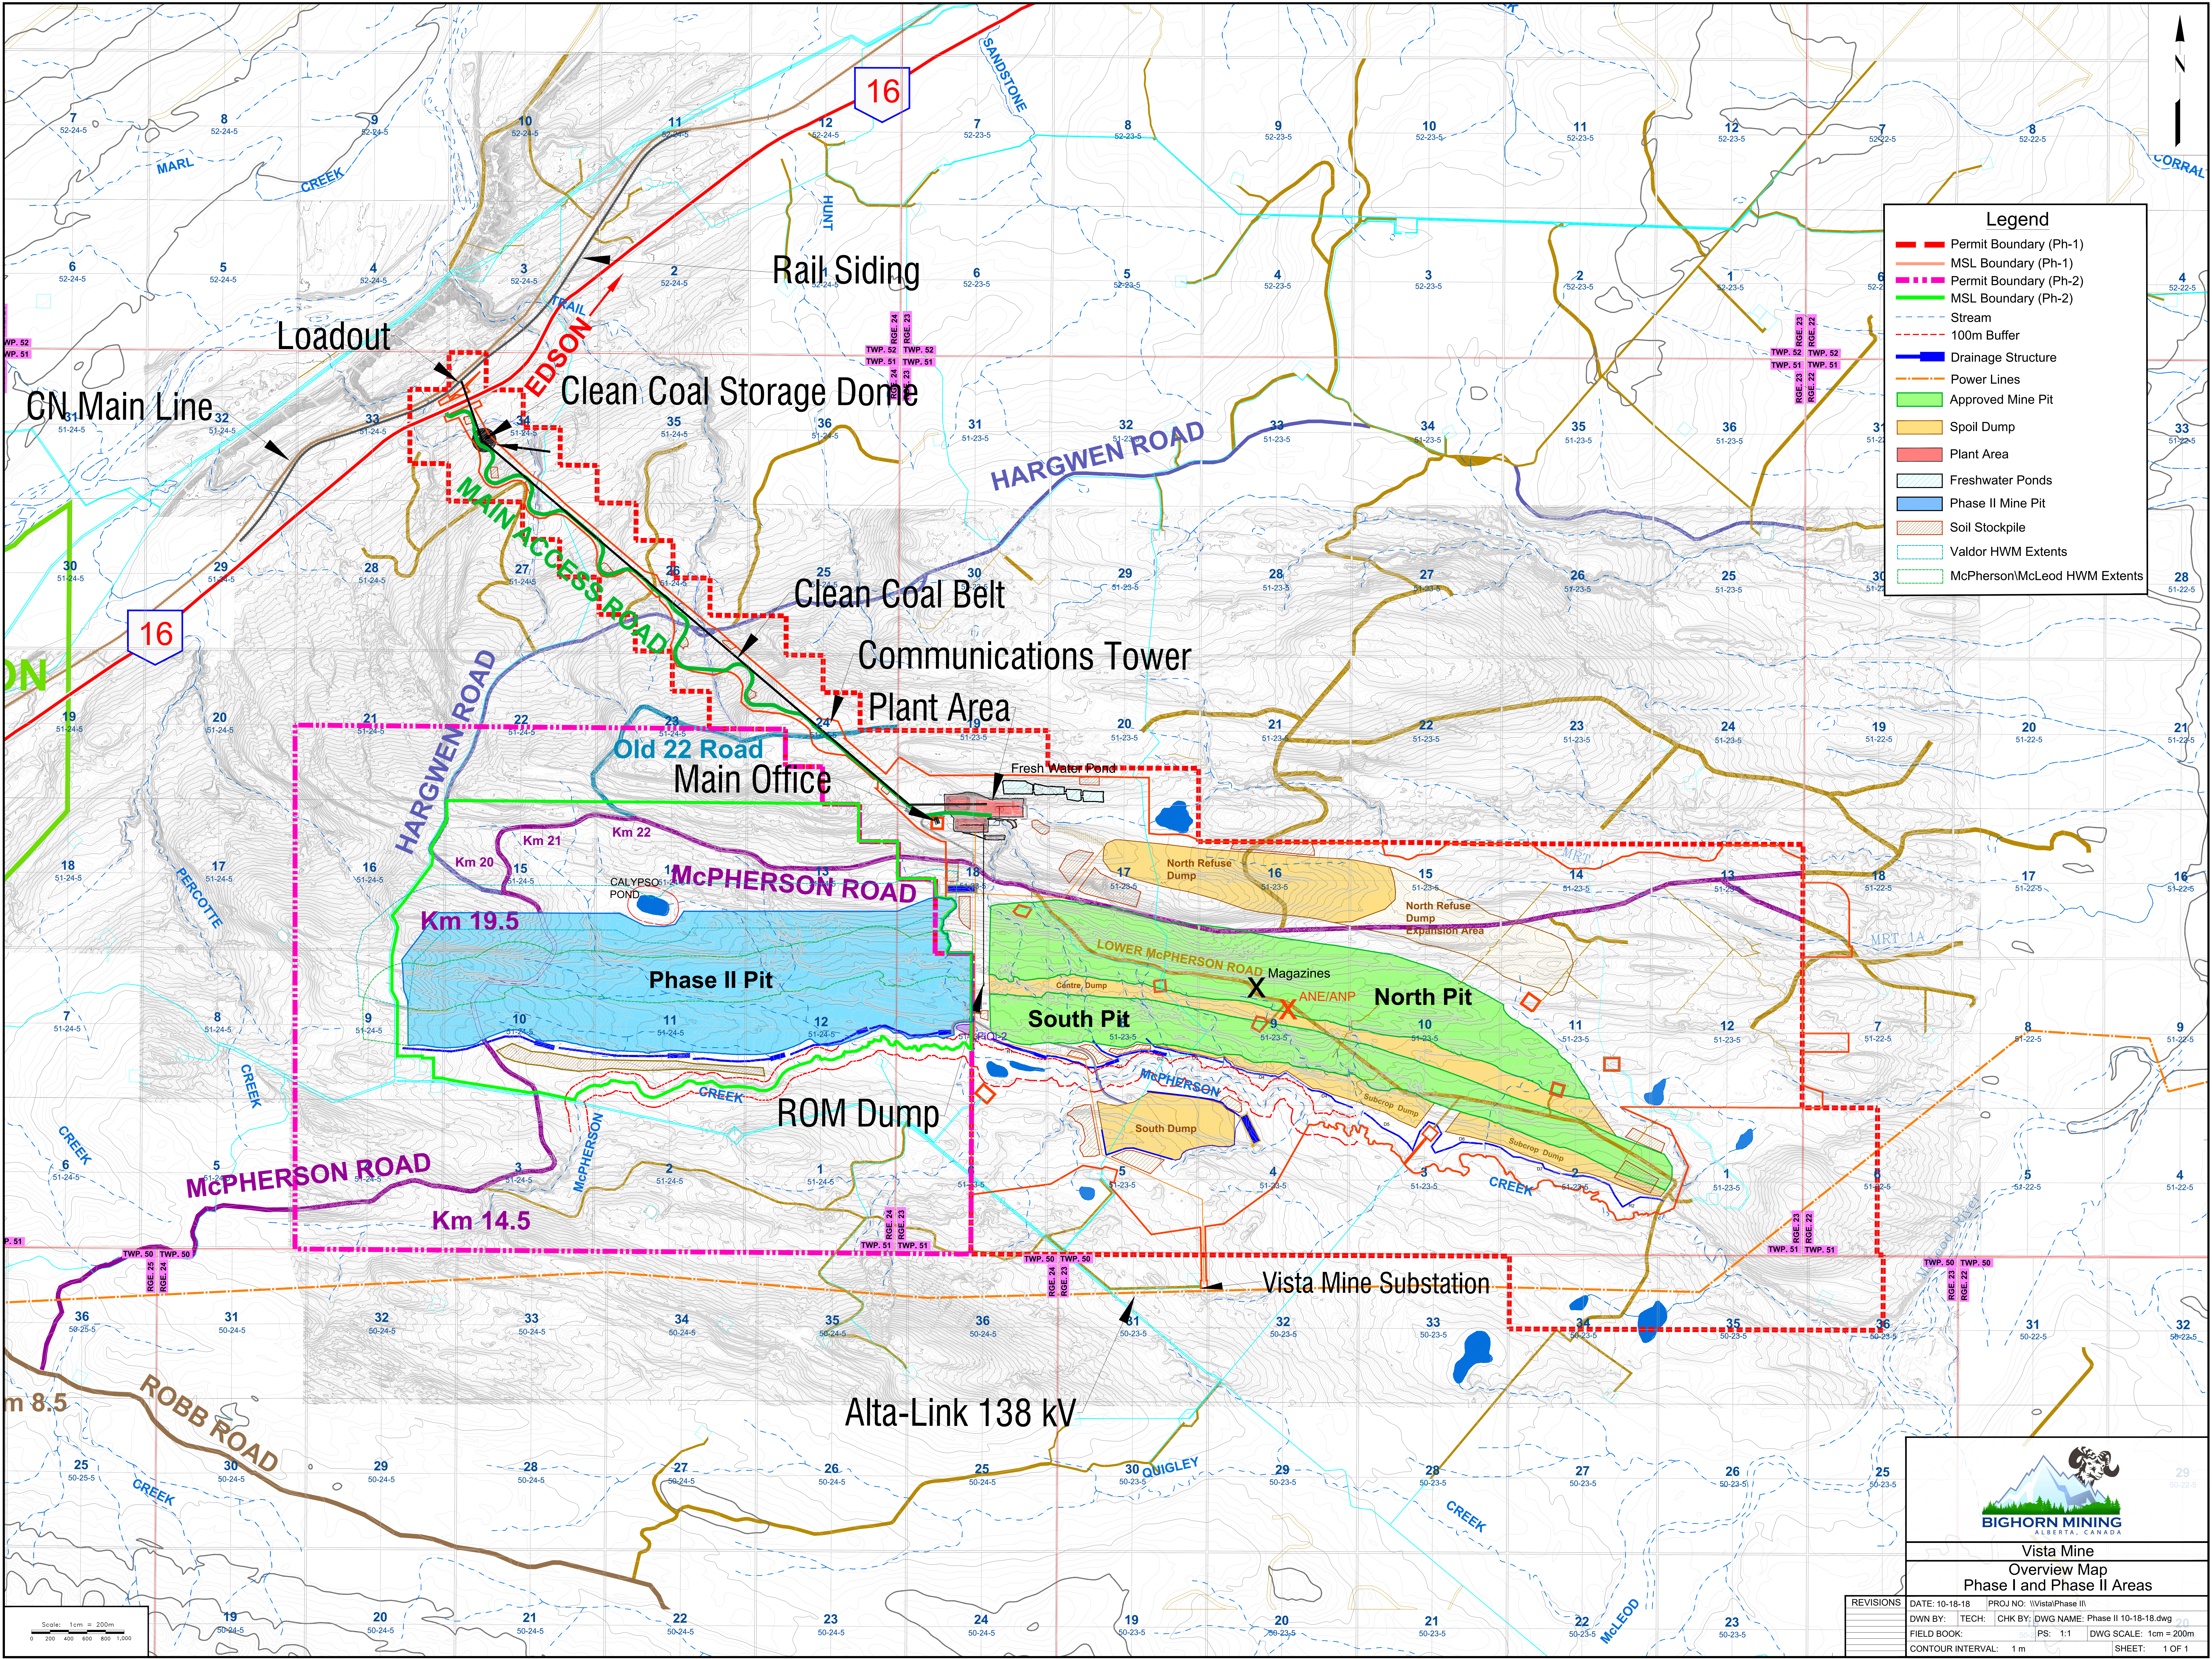

Legend

- Permit Boundary (Ph-1)
- MSL Boundary (Ph-1)
- Permit Boundary (Ph-2)
- MSL Boundary (Ph-2)
- Stream
- 100m Buffer
- Drainage Structure
- Power Lines
- Approved Mine Pit
- Spoil Dump
- Plant Area
- Freshwater Ponds
- Phase II Mine Pit
- Soil Stockpile
- Valdor HWM Extents
- McPherson/McLeod HWM Extents

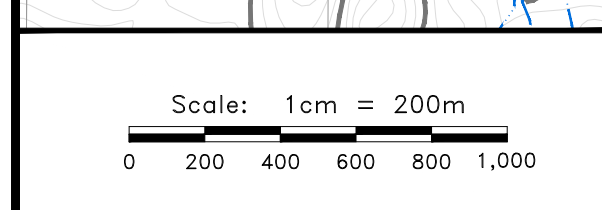

REVISIONS	DATE: 10-18-18	PROJ NO: VistaPhase II
DWN BY:	TECH:	CHK BY:
FIELD BOOK:	PS: 1:1	DWG SCALE: 1cm = 200m
CONTOUR INTERVAL: 1m	SHEET: 1 OF 1	



Vista Mine
Overview Map
Phase I and Phase II Areas