

Disclaimer

This Report, including the data and information contained in this Report, is provided to you on an “as is” and “as available” basis at the sole discretion of the Government of Alberta and subject to the terms and conditions of use below (the “Terms and Conditions”). The Government of Alberta has not verified this Report for accuracy and does not warrant the accuracy of, or make any other warranties or representations regarding, this Report. Furthermore, updates to this Report may not be made available. Your use of any of this Report is at your sole and absolute risk.

This Report is provided to the Government of Alberta, and the Government of Alberta has obtained a license or other authorization for use of the Reports, from:

Shell Canada Energy, Chevron Canada Limited. and Marathon Oil Canada Corporation, for the Quest Project

(collectively the “Project”)

Each member of the Project expressly disclaims any representation or warranty, express or implied, as to the accuracy or completeness of the material and information contained herein, and none of them shall have any liability, regardless of any negligence or fault, for any statements contained in, or for any omissions from, this Report. Under no circumstances shall the Government of Alberta or the Project be liable for any damages, claims, causes of action, losses, legal fees or expenses, or any other cost whatsoever arising out of the use of this Report or any part thereof or the use of any other data or information on this website.

Terms and Conditions of Use

Except as indicated in these Terms and Conditions, this Report and any part thereof shall not be copied, reproduced, distributed, republished, downloaded, displayed, posted or transmitted in any form or by any means, without the prior written consent of the Government of Alberta and the Project.

The Government of Alberta’s intent in posting this Report is to make them available to the public for personal and non-commercial (educational) use. You may not use this Report for any other purpose. You may reproduce data and information in this Report subject to the following conditions:

- any disclaimers that appear in this Report shall be retained in their original form and applied to the data and information reproduced from this Report
- the data and information shall not be modified from its original form
- the Project shall be identified as the original source of the data and information, while this website shall be identified as the reference source, and
- the reproduction shall not be represented as an official version of the materials reproduced, nor as having been made in affiliation with or with the endorsement of the Government of Alberta or the Project



By accessing and using this Report, you agree to indemnify and hold the Government of Alberta and the Project, and their respective employees and agents, harmless from and against any and all claims, demands, actions and costs (including legal costs on a solicitor-client basis) arising out of any breach by you of these Terms and Conditions or otherwise arising out of your use or reproduction of the data and information in this Report.

Your access to and use of this Report is subject exclusively to these Terms and Conditions and any terms and conditions contained within the Report itself, all of which you shall comply with. You will not use this Report for any purpose that is unlawful or prohibited by these Terms and Conditions. You agree that any other use of this Report means you agree to be bound by these Terms and Conditions. These Terms and Conditions are subject to modification, and you agree to review them periodically for changes. If you do not accept these Terms and Conditions you agree to immediately stop accessing this Report and destroy all copies in your possession or control.



These Terms and Conditions may change at any time, and your continued use and reproduction of this Report following any changes shall be deemed to be your acceptance of such change.

If any of these Terms and Conditions should be determined to be invalid, illegal or unenforceable for any reason by any court of competent jurisdiction then the applicable provision shall be severed and the remaining provisions of these Terms and Conditions shall survive and remain in full force and effect and continue to be binding and enforceable.


These Terms and Conditions shall: (i) be governed by and construed in accordance with the laws of the province of Alberta and you hereby submit to the exclusive jurisdiction of the Alberta courts, and (ii) ensure to the benefit of, and be binding upon, the Government of Alberta and your respective successors and assigns.

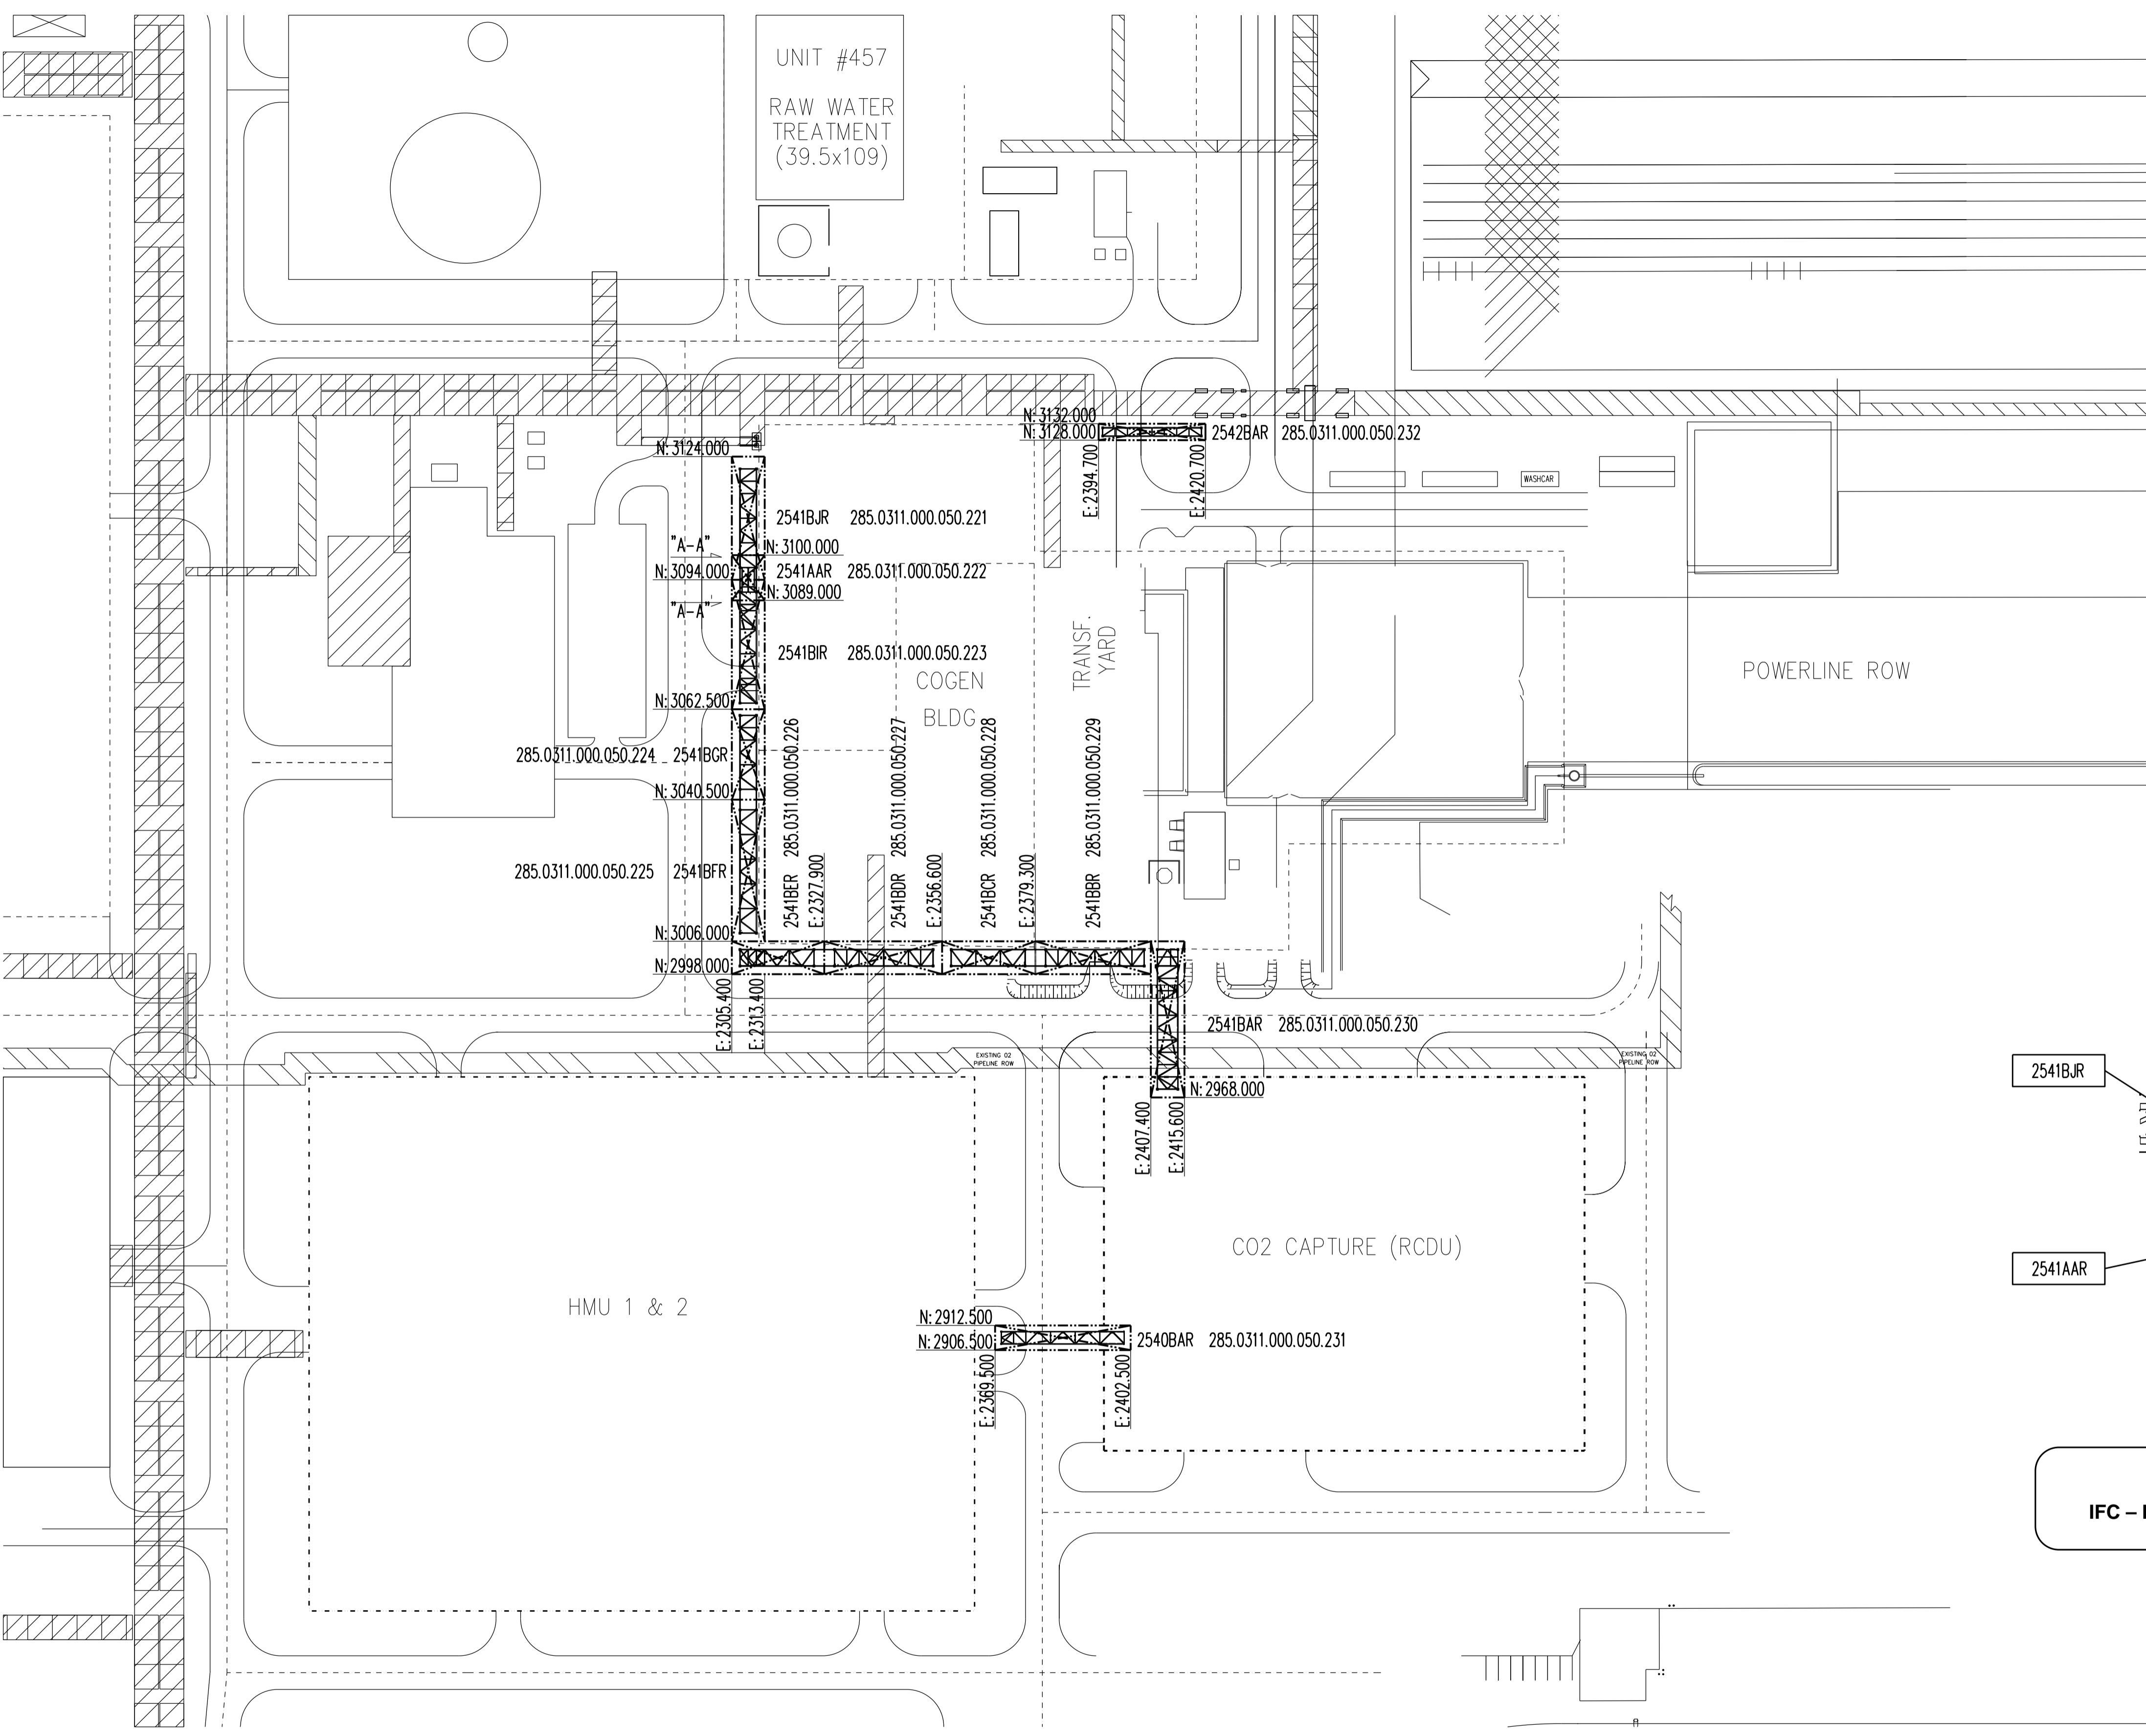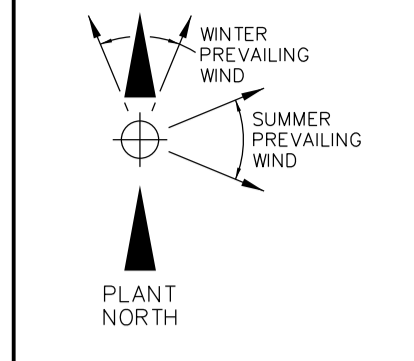

- NOTES:
- REFER TO PROJECT PRACTICE A6GT-200-0004 WORK BREAKDOWN INDEX AND WORK PACKAGE DEVELOPMENT, FOR MORE INFORMATION ON MODULE NUMBER BREAKDOWN.
 - REFER TO SHELL CANADA CCS PROJECT MODULE LIST AS SHOWN IN A6GT-R-1047.
 - ALL DIMENSIONS ARE IN METERS UNLESS OTHERWISE SPECIFIED.

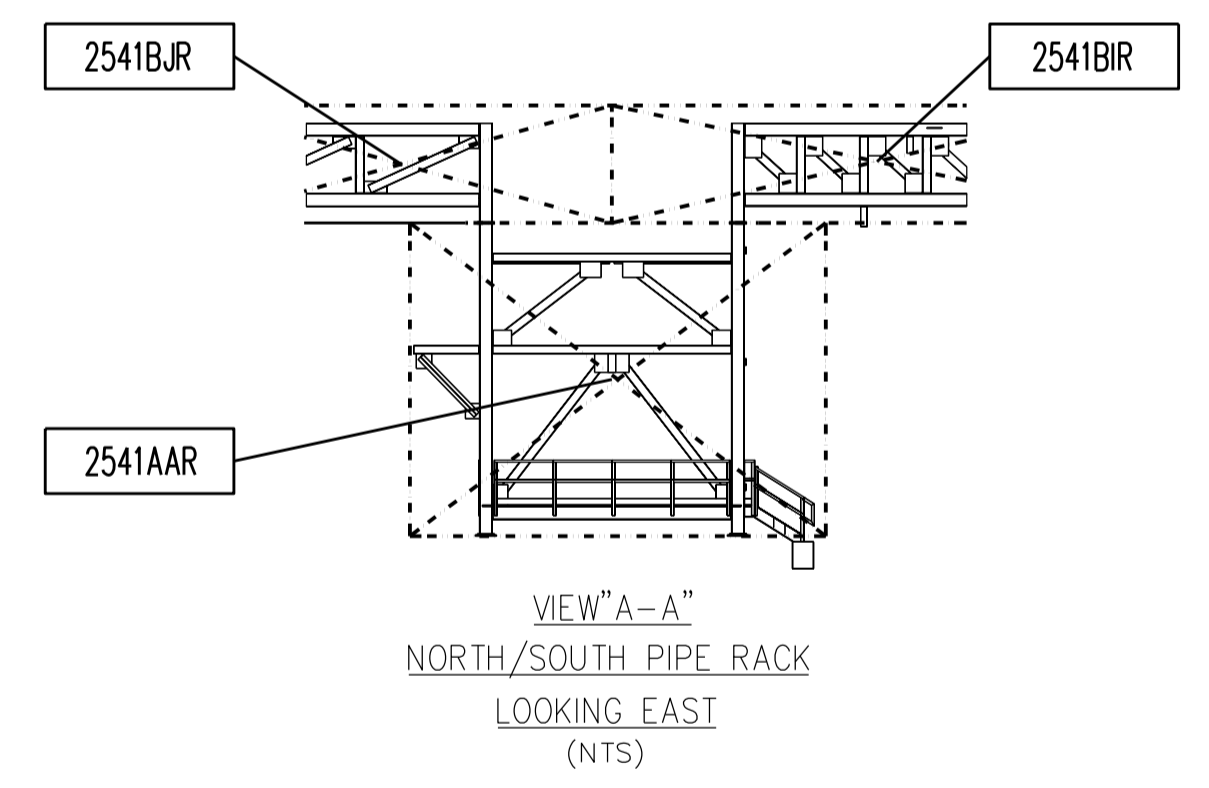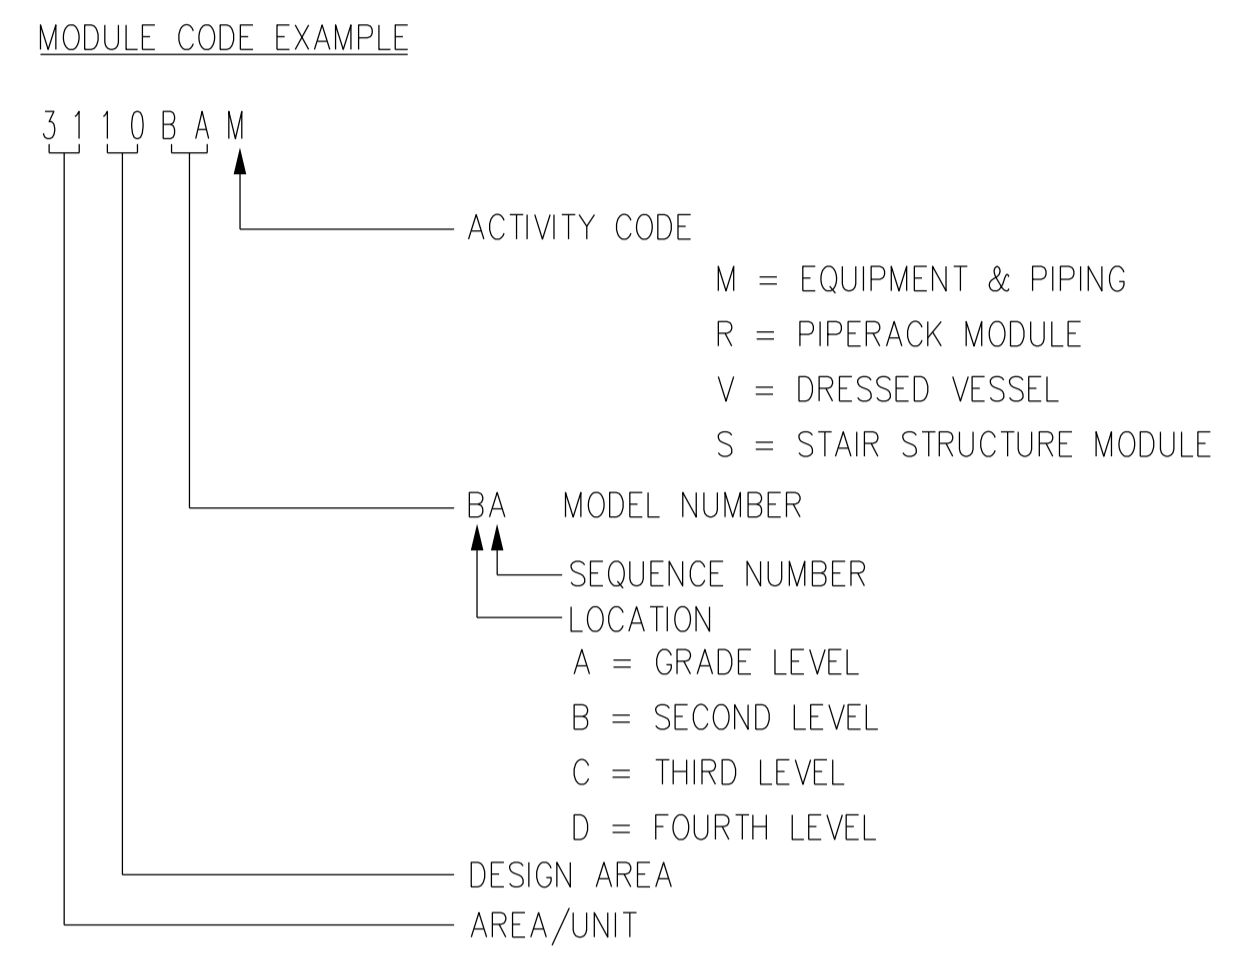

FLUOR
IFC - Issued for Construction
Feb 28, 2013

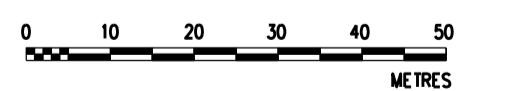

NO.	DATE	DRAWN BY	REVISION DESCRIPTION	CHECK.	LEAD	APPR.	CLIENT	REFERENCE DRAWINGS
1	13/02/27	BL	ISSUED FOR CONSTRUCTION	DAW	BH	N/A	N/A	285.0000.000.044.001 UNIT 285 PLOT PLAN N.2922.000 TO N.3152.100 E.2406.000 TO E.2651.000 285.0000.000.044.009 UNIT 285 PLOT PLAN N.2988.000 TO N.3152.100 E.2182.500 TO E.2406.000 285.0000.000.044.010 UNIT 285 PLOT PLAN N.2788.000 TO N.2988.000 E.2185.500 TO E.2406.000

DATE 13/02/26	SHELL CANADA QUEST CCS PROJECT	FLUOR CONTRACT: A6GT
DRAWN BL		
CHECKED DAW	UNIT 285 ABOVE GROUND PIPING DRAWING KEY PLAN INTERCONNECTING PIPERACK FOR UNIT 246 UTILITIES	
LEAD BH		
APPROVED		
CLIENT APPROVED		
SCALE AS SHOWN	SHELL DRAWING NUMBER 285.0311.000.076.006	REV. 1

SHEET SIZE AT (594 x 841) CWP NO.: <CWP NO.> EWP NO.: <EWP NO.> DIST. CODE: <DIST. CODE>